

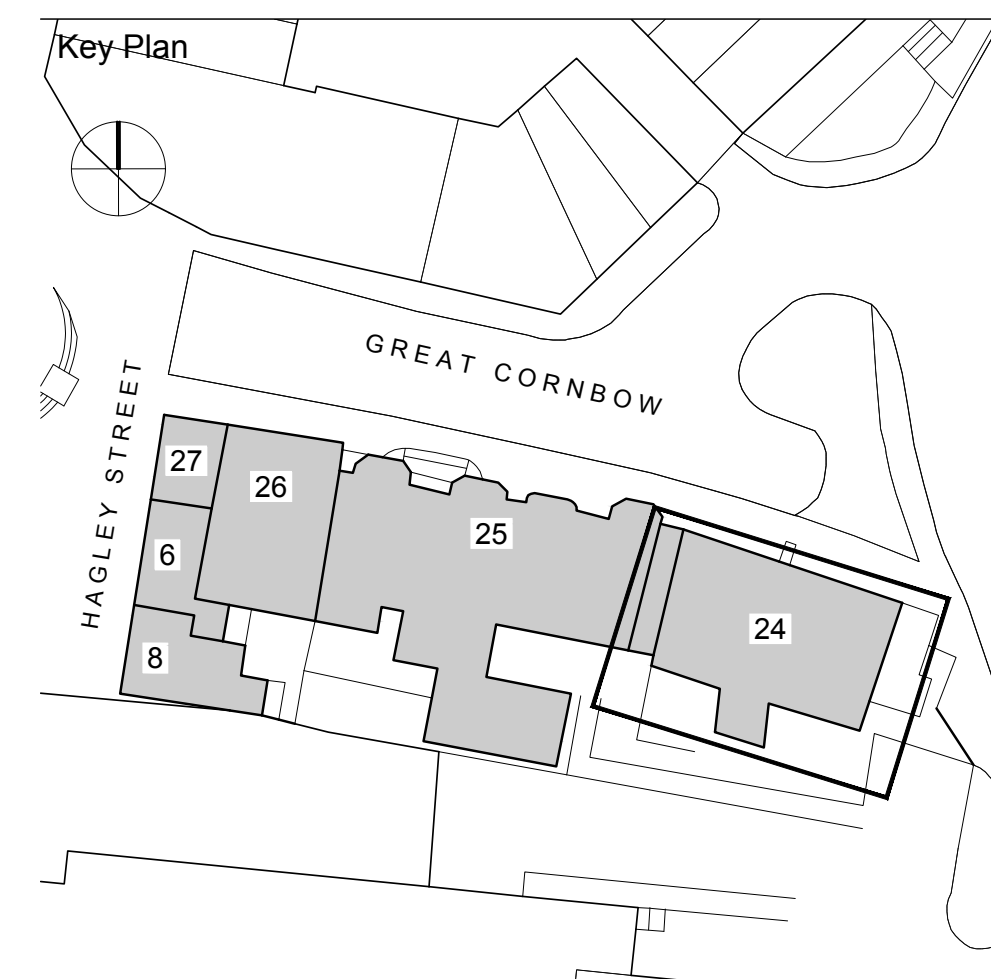


DO NOT SCALE FROM THIS DRAWING.
PROJECT ARCHITECT TO BE NOTIFIED OF
DISCREPANCIES IN FIGURED DIMENSIONS.
CONTRACTOR TO VERIFY ALL DIMENSIONS
ON SITE. THIS DRAWING IS COPYRIGHT.


Orientation

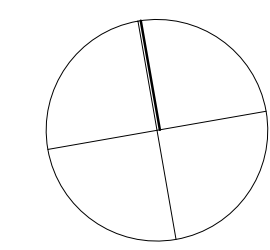


01 REAR ELEVATION
1:50

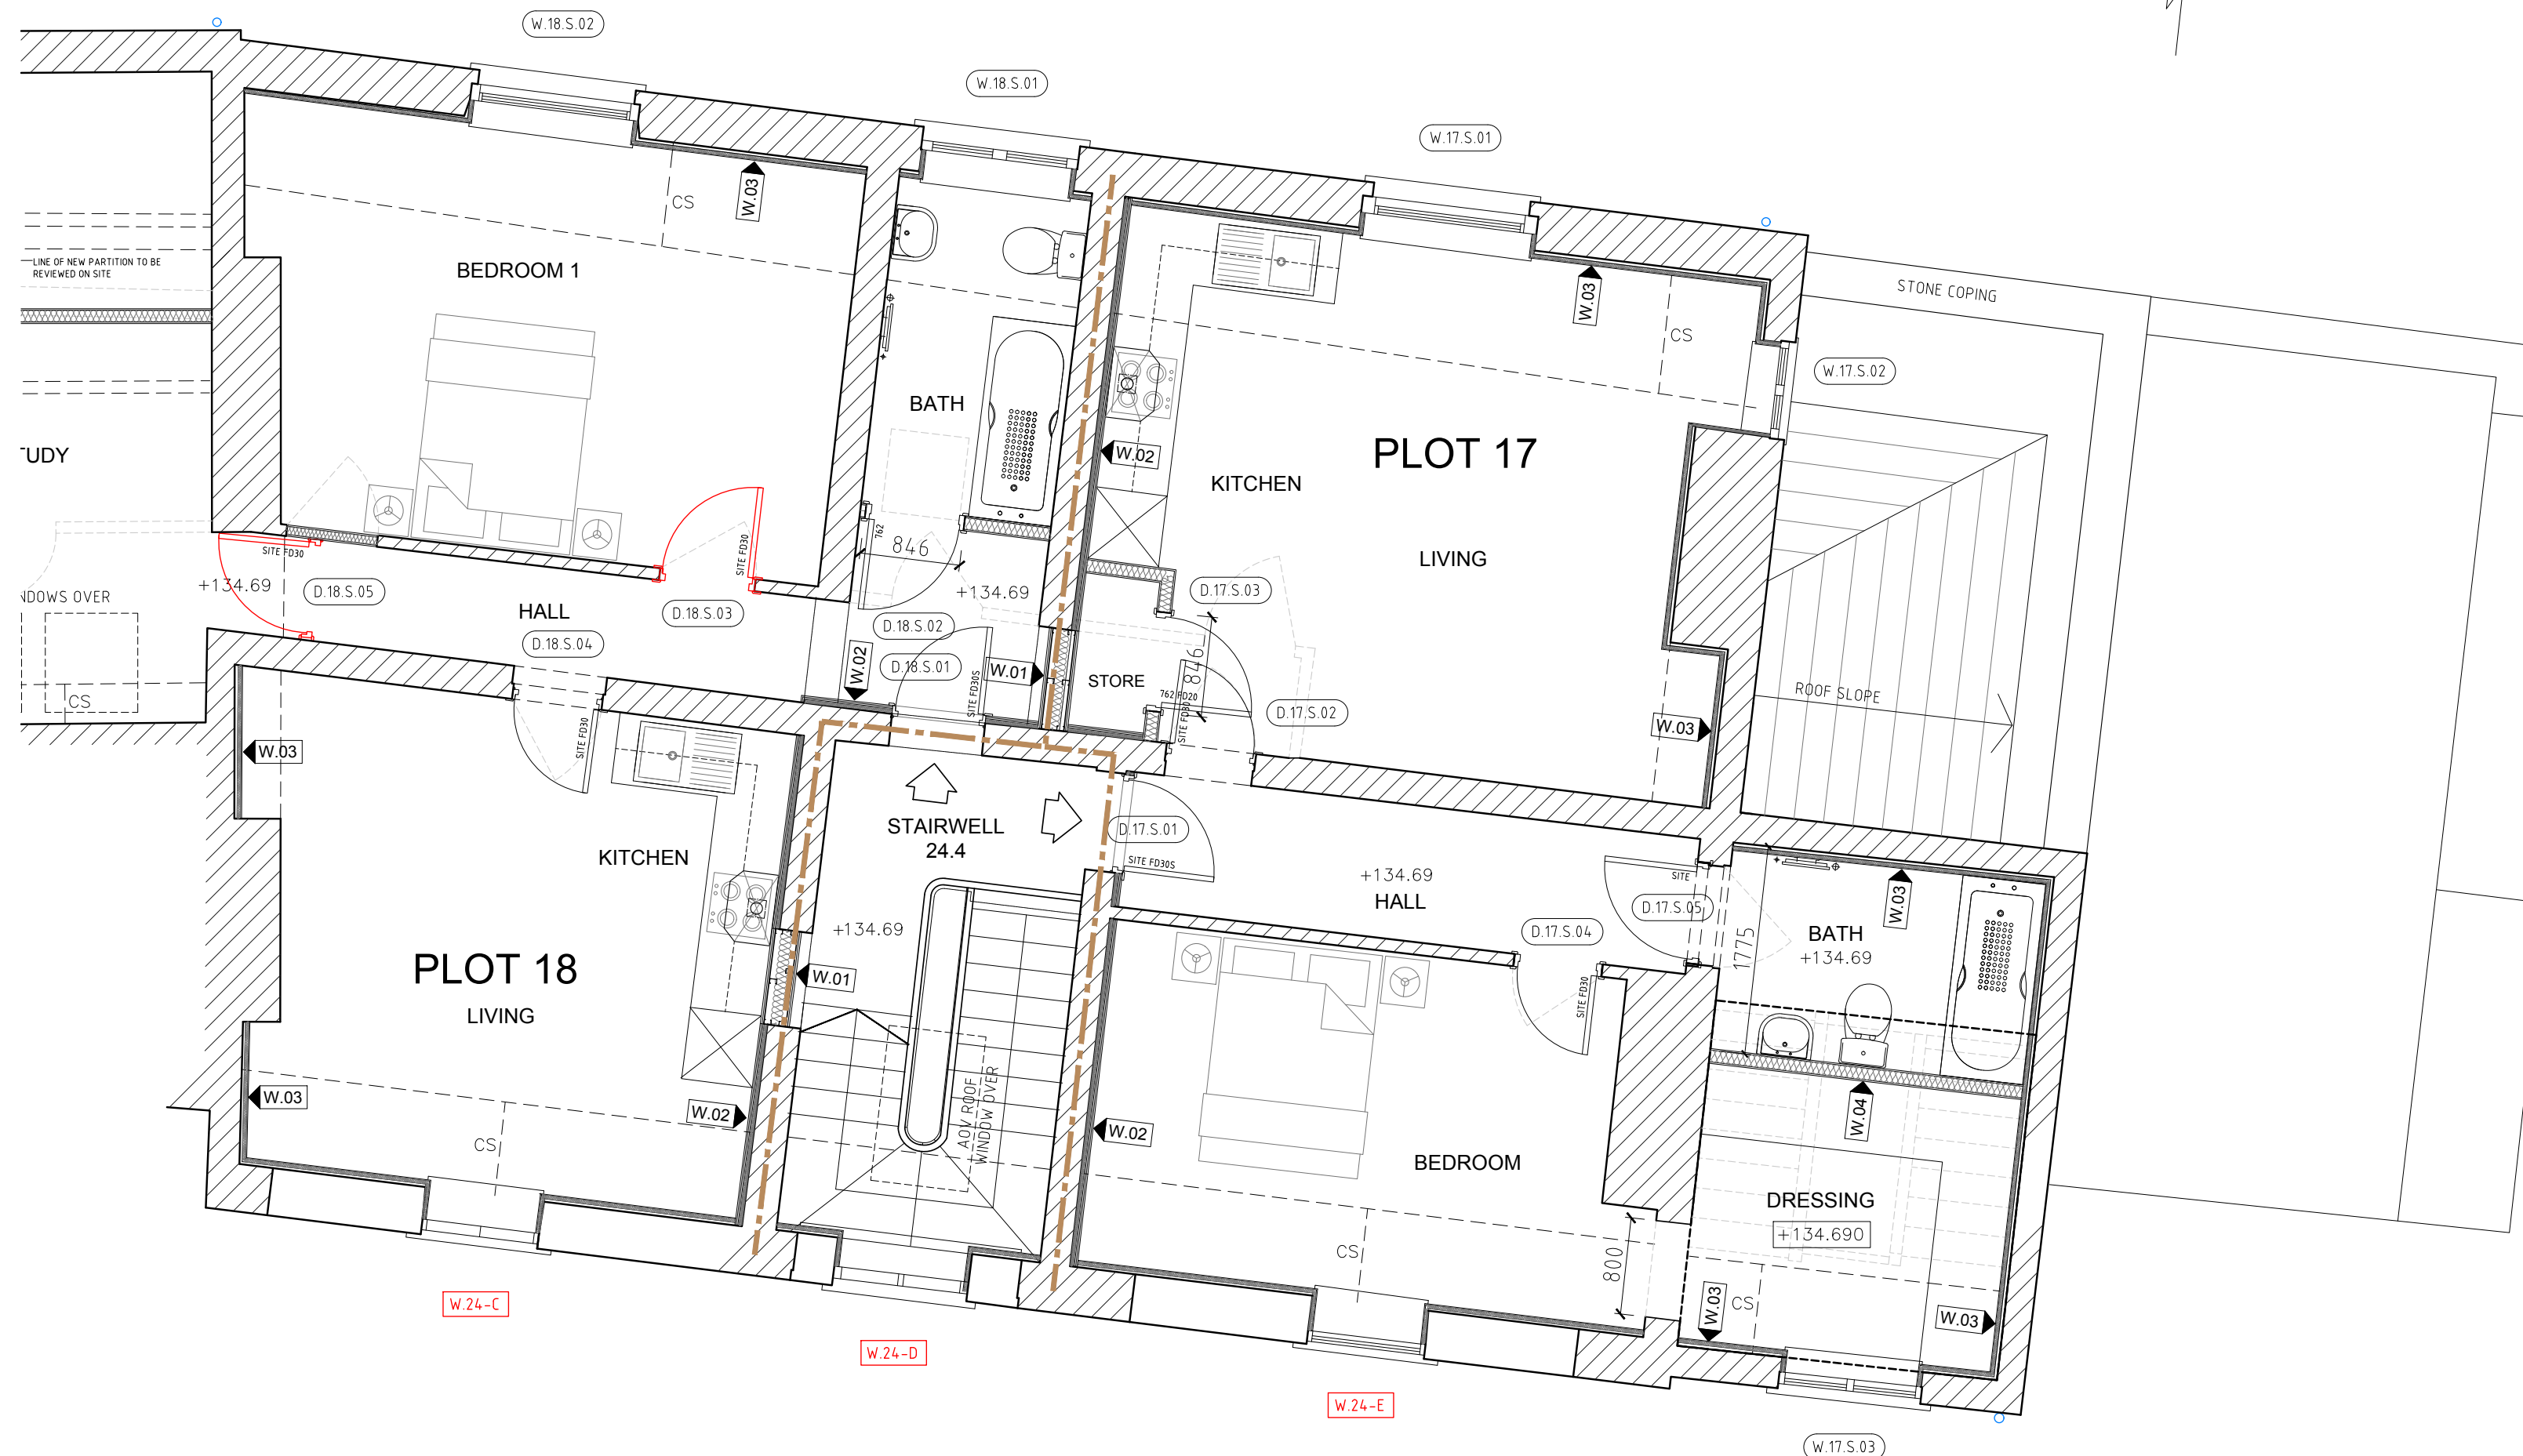


04 SECOND FLOOR PLAN
1:50

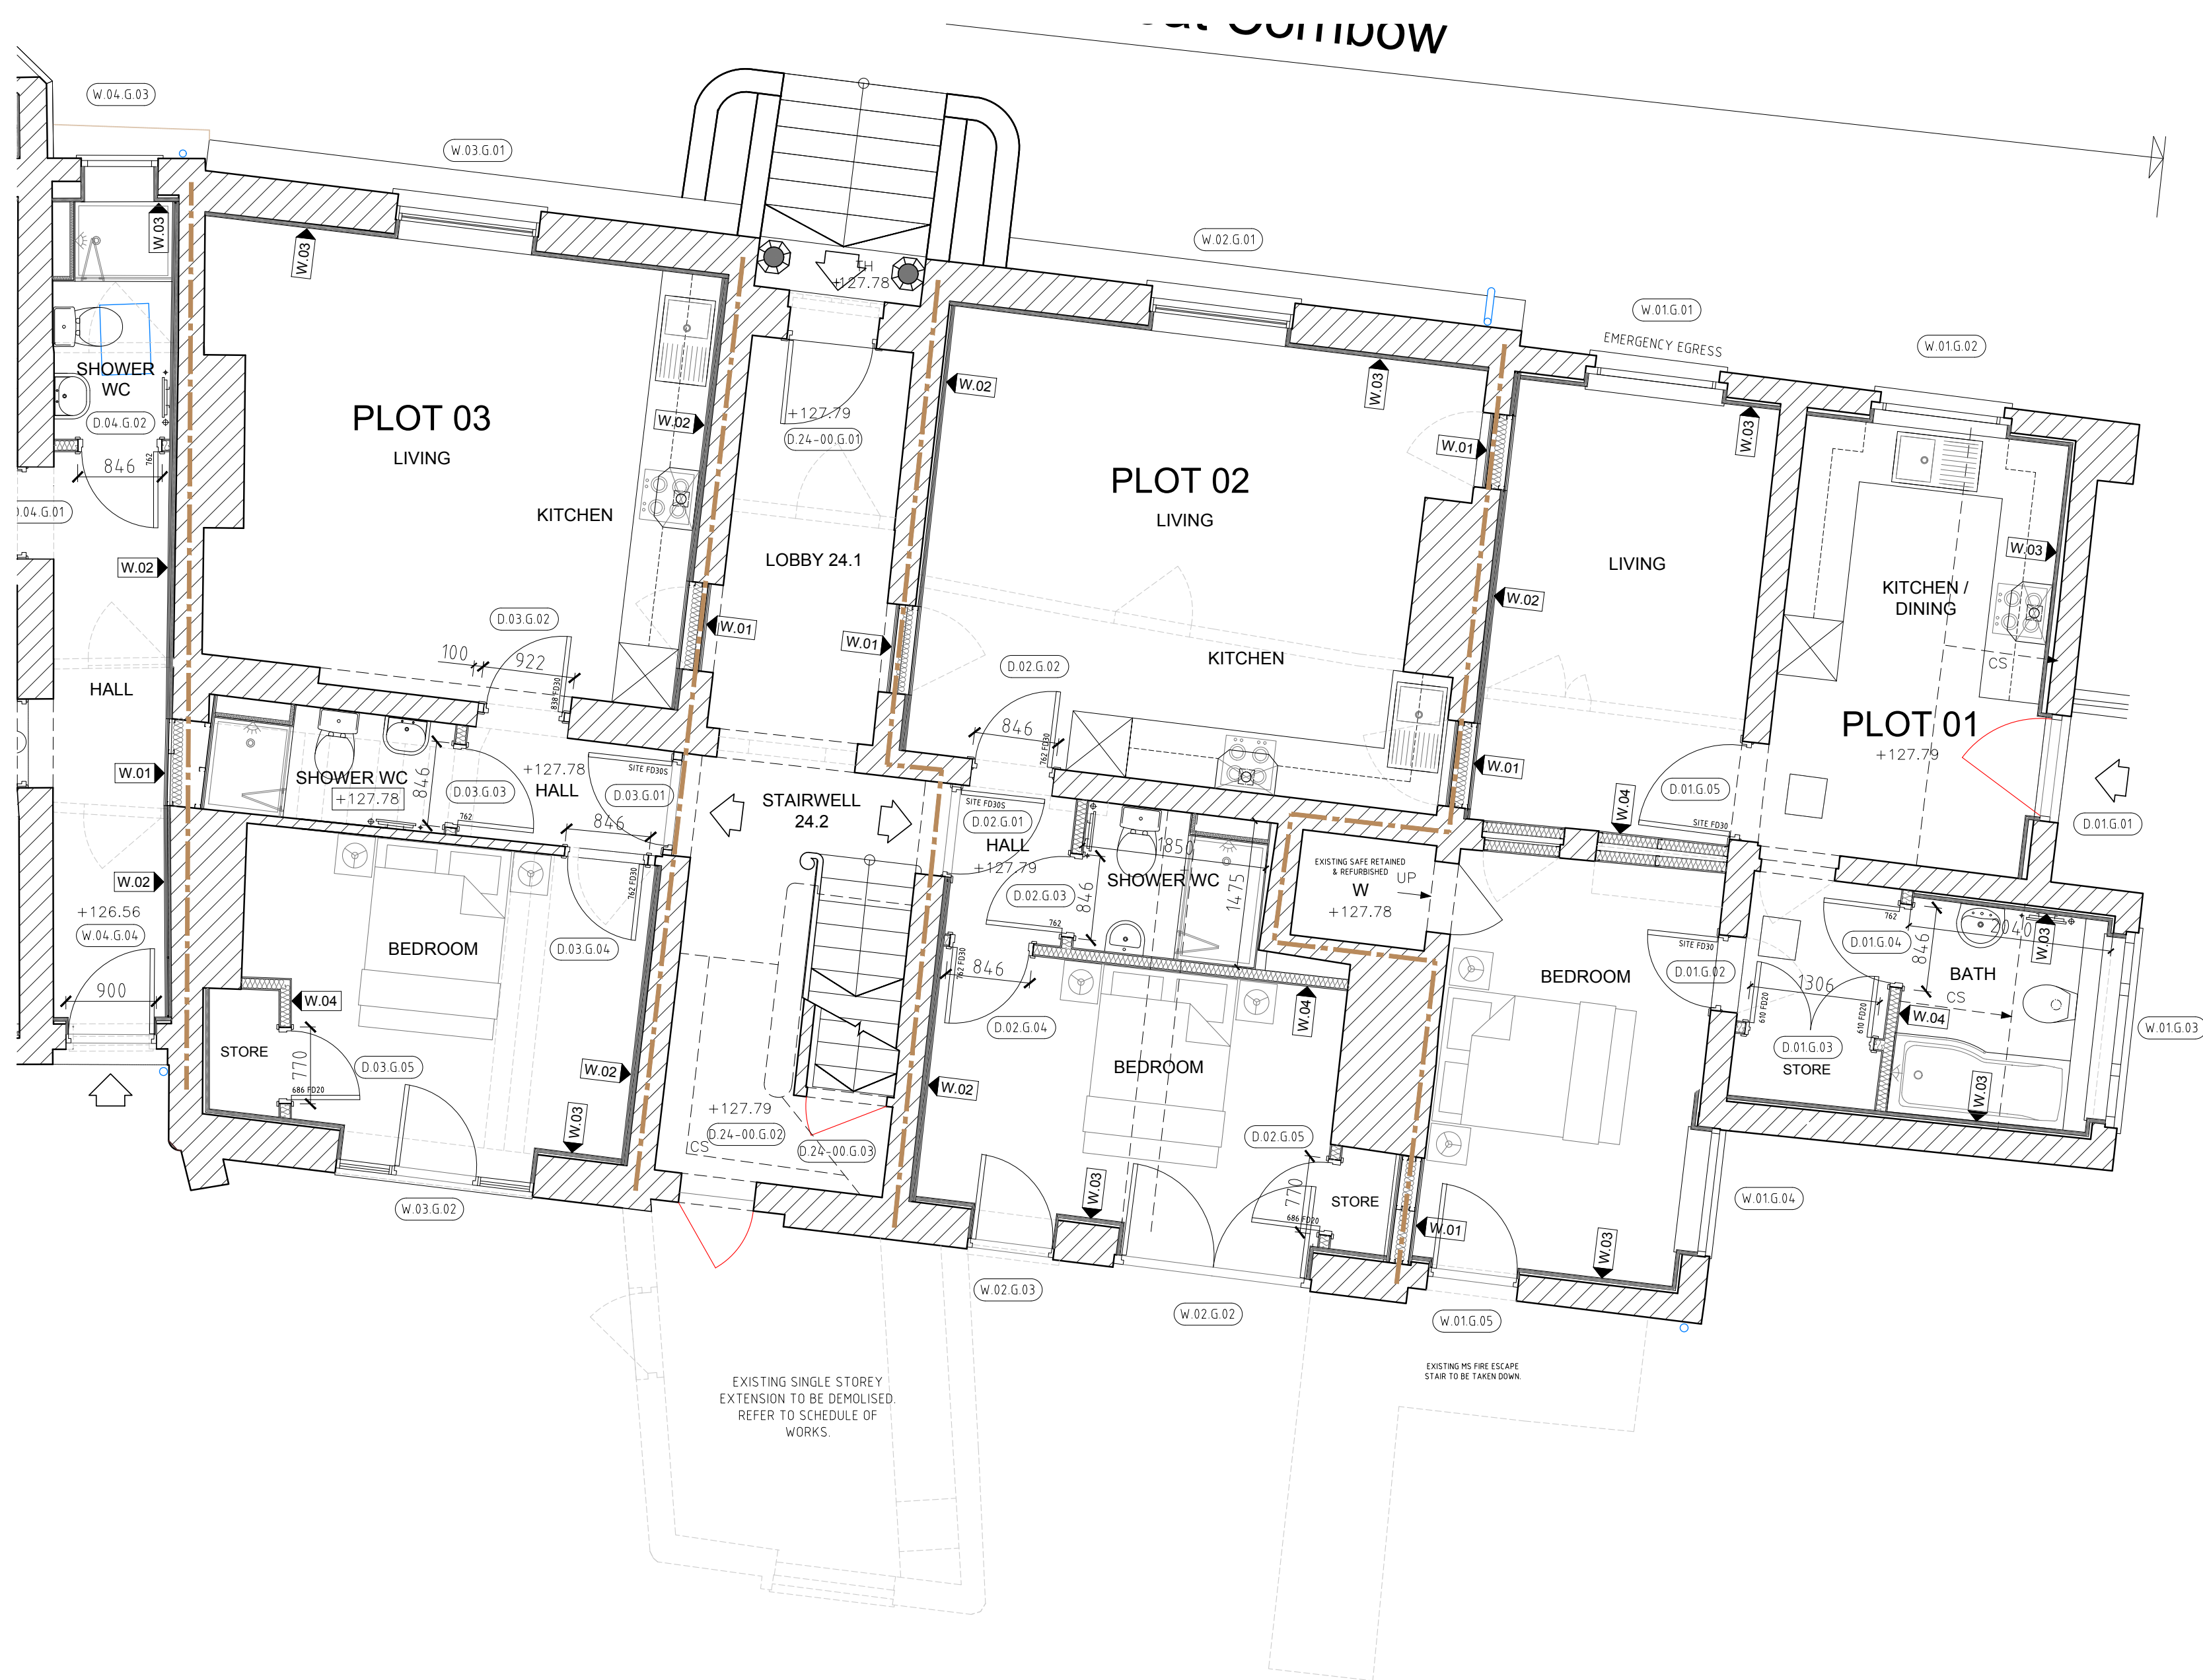

02 GROUND FLOOR PLAN
1:50

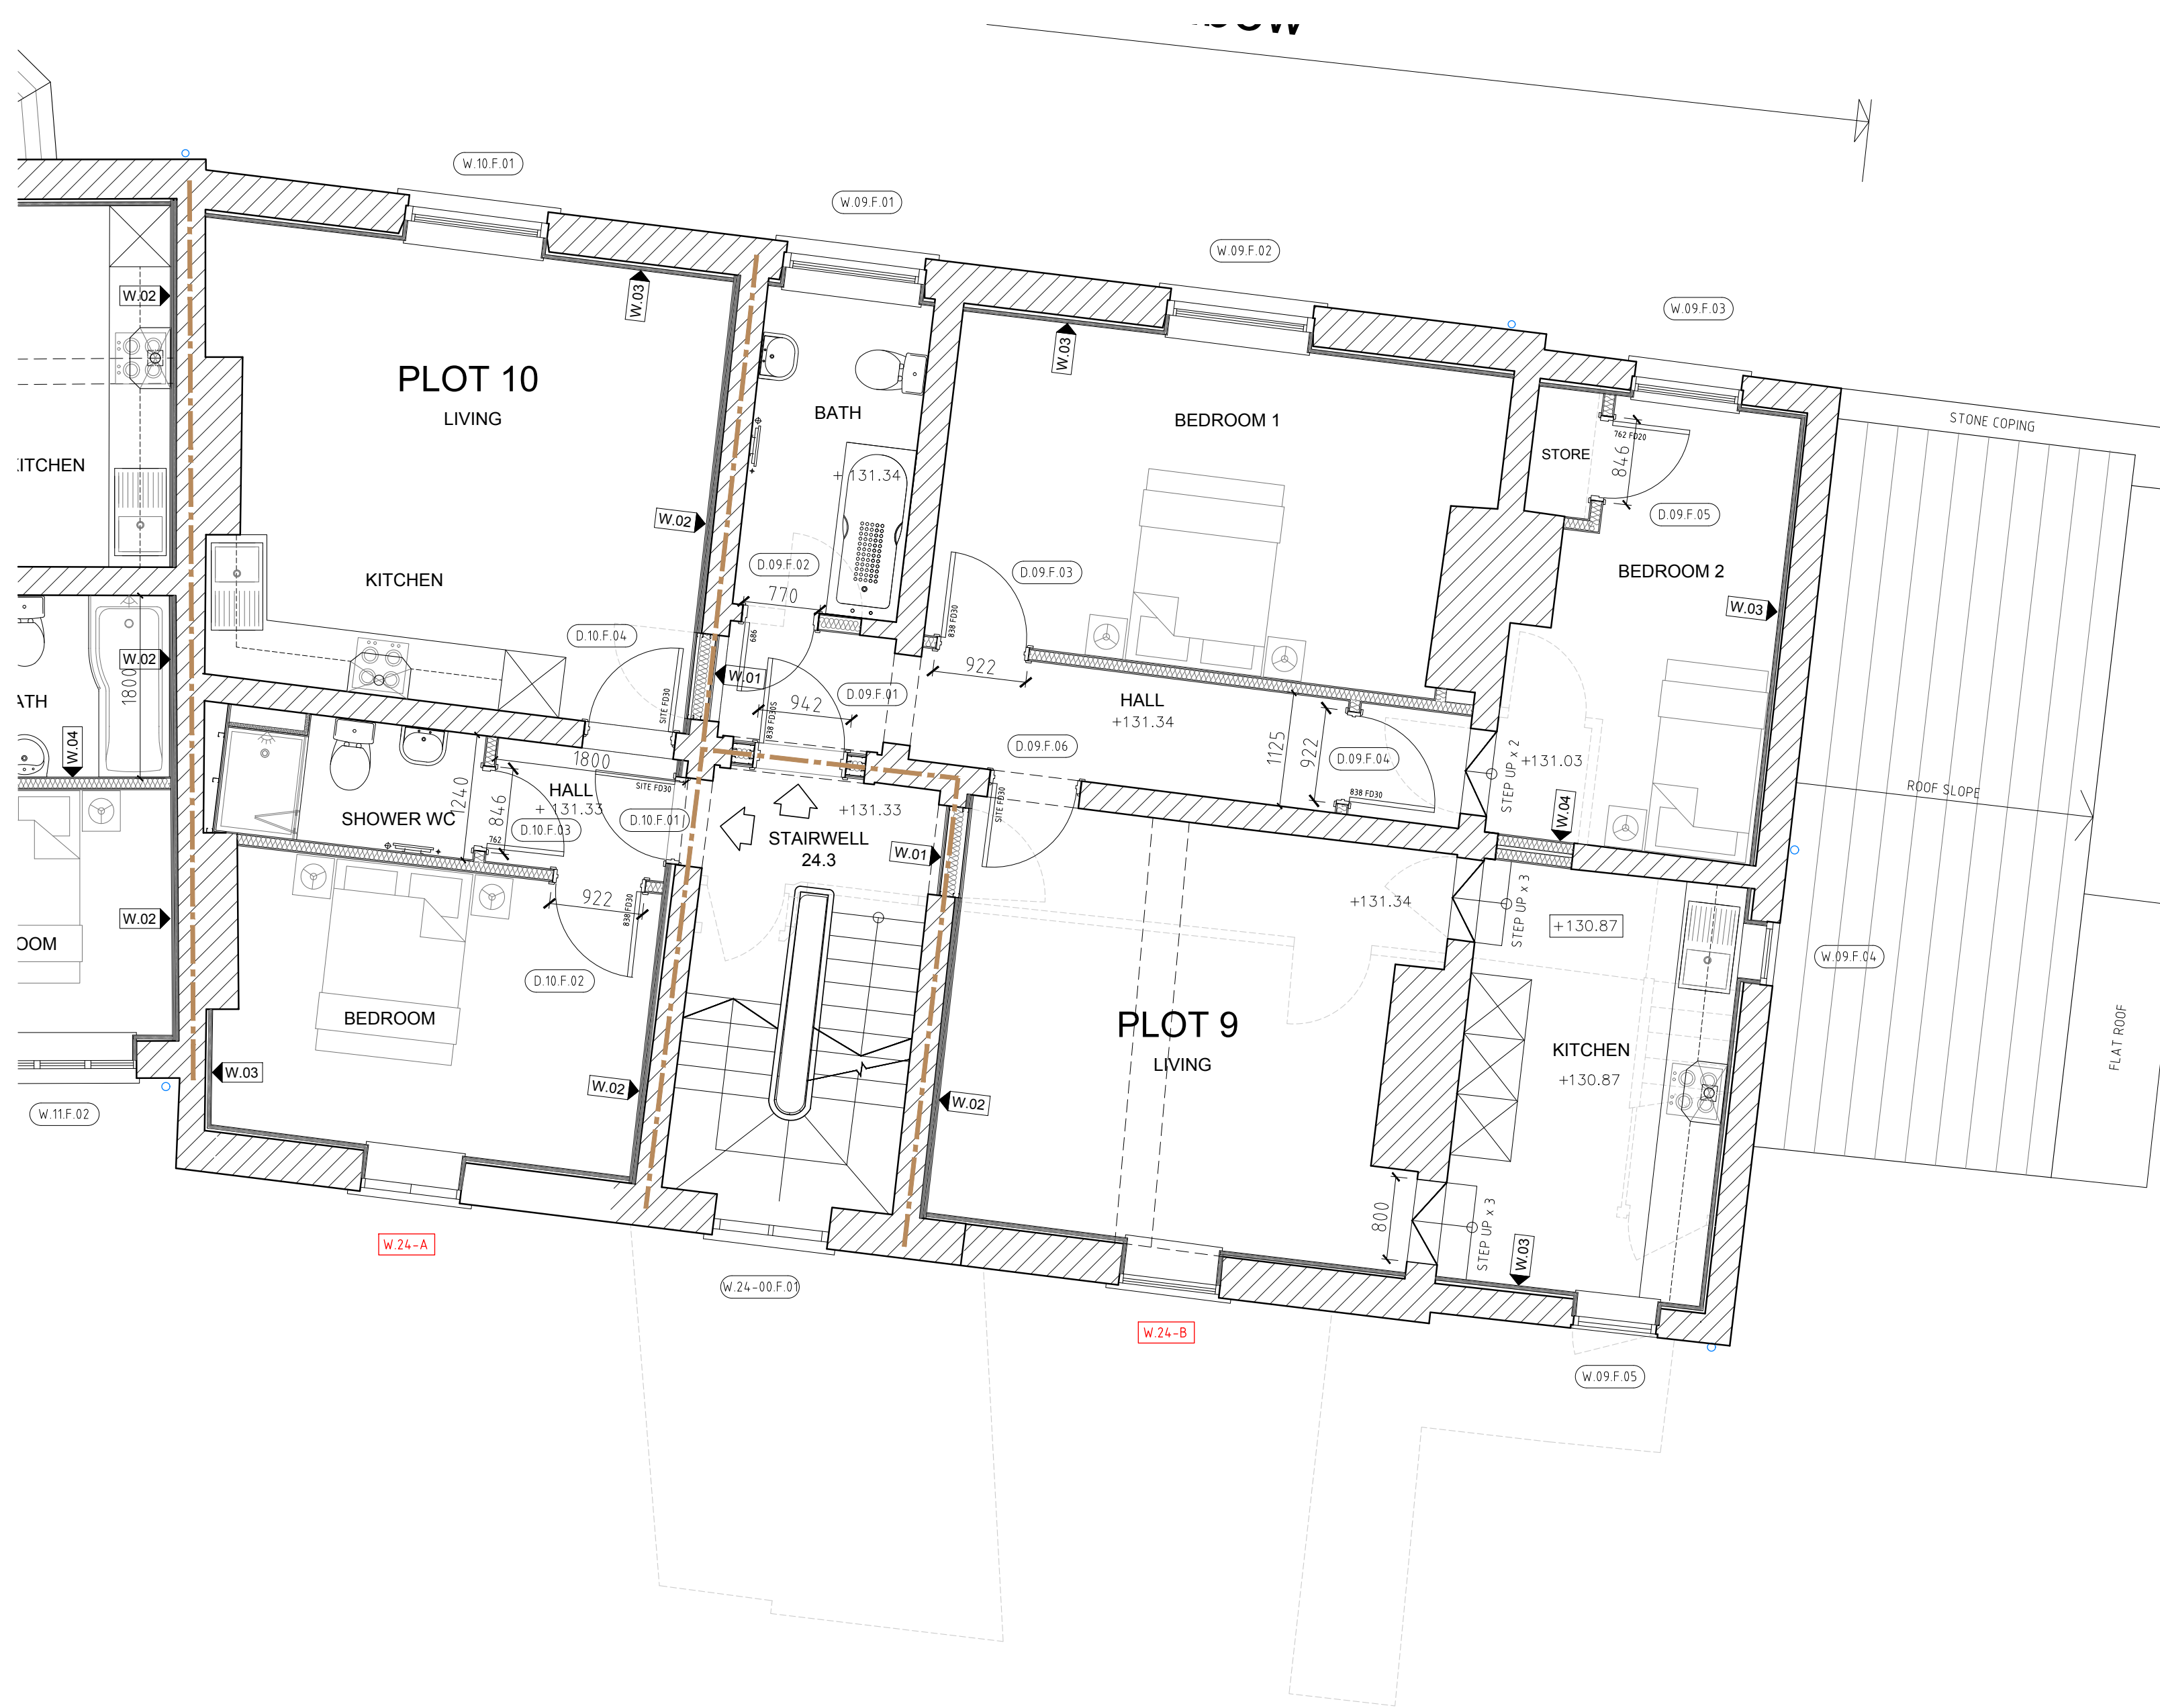

03 FIRST FLOOR PLAN
1:50

 

P01	Tender issue	28.04.20
P00	Preliminary issue	03.04.20
Rev	Description	Date



ASSOCIATES LTD
1 Dudley Court North, Waterfront East
Levens Street, Brierley Hill
West Midlands, DY5 1XP
T: 01384 571330 E: info@incdesign.net
www.incdesign.net

Client



Project
26 GREAT CORNBOW and 6 & 8 HAGLEY STREET
HALESOWEN, B63 3AE

Drawing Title
24 GREAT CORNBOW
REAR ELEVATION WINDOW STUDY

Project No.	Drawing No.	Revision
2666	INC-MA[07]0001	P01
Scale	Date	Drawn by
1:50@A0	03.04.20	CJ

TENDER