





**** TENANT IN SITU **** 360 TOUR
AVAILABLE **
**MULTI UNITS AVAILABLE WITH
TENANTS IN SITU **ASK FOR FURTHER
DETAILS **
CASH BUYERS

One bedroom first floor flat with own
access, door into the hall with stairs to
the first floor. Fitted kitchen, lounge,
double bedrooms, bathroom with a
shower over the bath and separate wc.
Parking.



HALL

Entrance door into the hall with stairs to the first floor.

LANDING

Doors to -

KITCHEN

Fitted units with work surfaces and sink and drainer unit. Plumbing and space for washing machine, space for cooker and further appliance. Window.

LOUNGE

Window

BEDROOM

Window


BATHROOM

Panel enclosed bath with a shower, wash hand basin, window.

WC

Low flush wc, window.



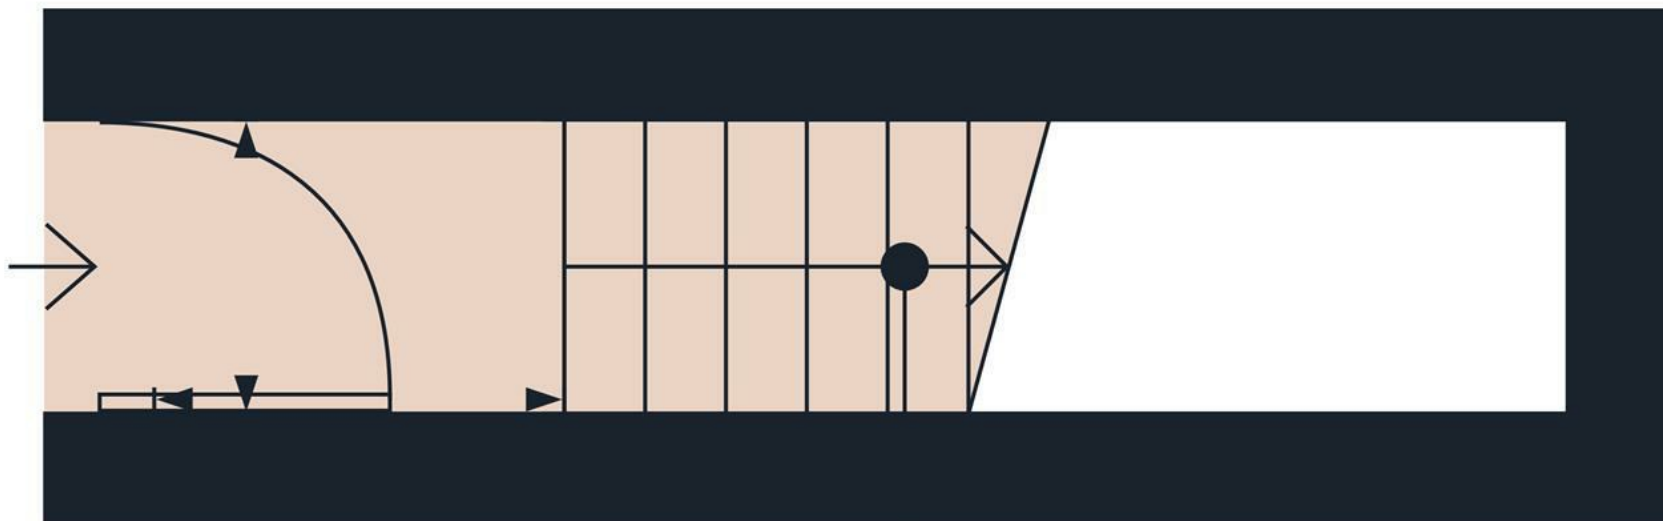

Hallway

1.16 x 0.86 m

4'0" x 2'9"

Approximate total area⁽¹⁾

3.13 m²


33.69 ft²

(1) Excluding balconies and terraces

While every attempt has been made to ensure accuracy, all measurements are approximate, not to scale. This floor plan is for illustrative purposes only.

GIRAFFE360

Floor 0

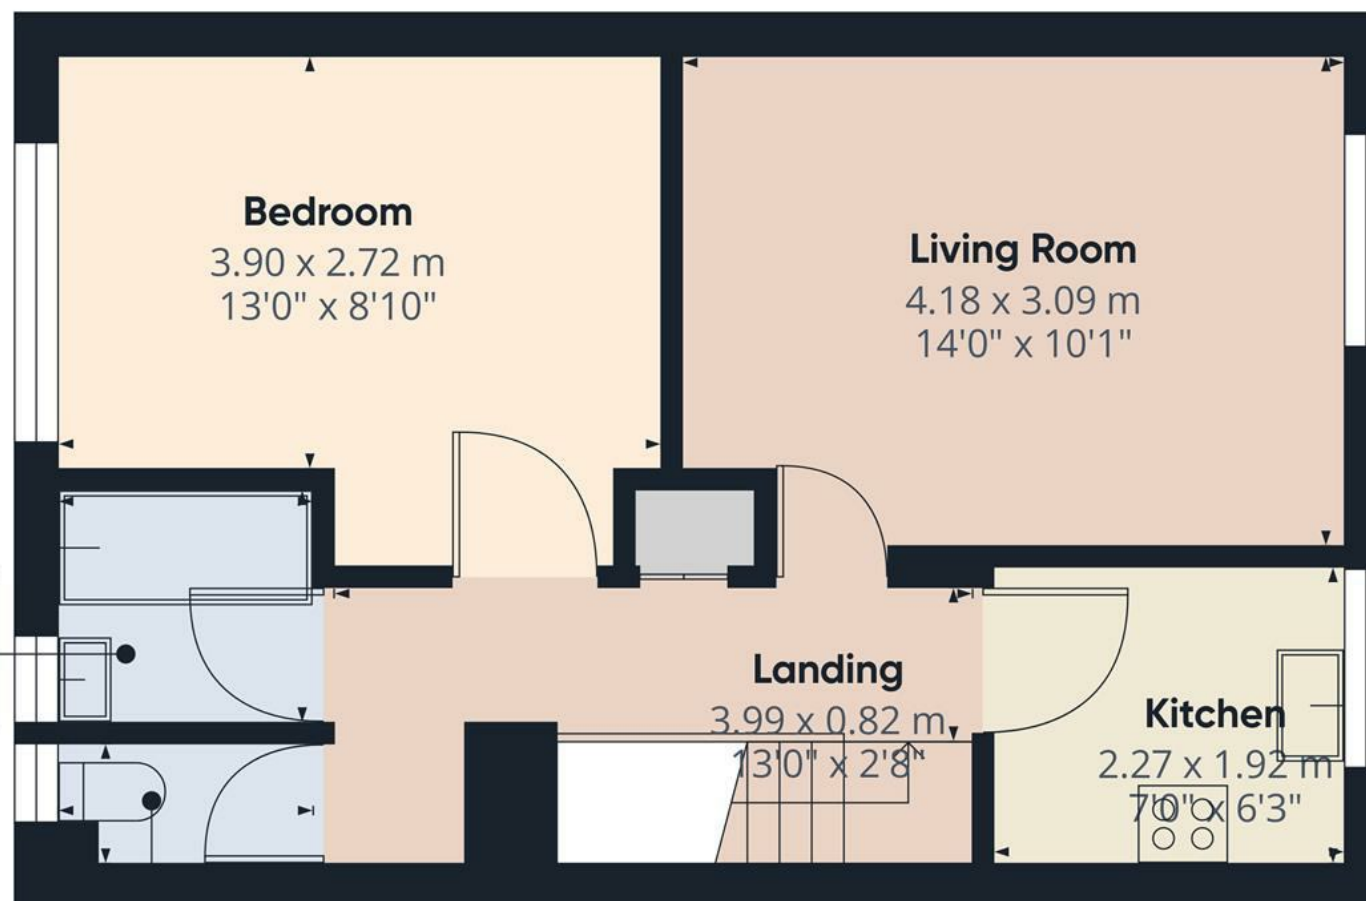

Approximate total area⁽¹⁾

37.52 m²


403.86 ft²

(1) Excluding balconies and terraces

While every attempt has been made to ensure accuracy, all measurements are approximate, not to scale. This floor plan is for illustrative purposes only.

GIRAFFE360

Floor 1

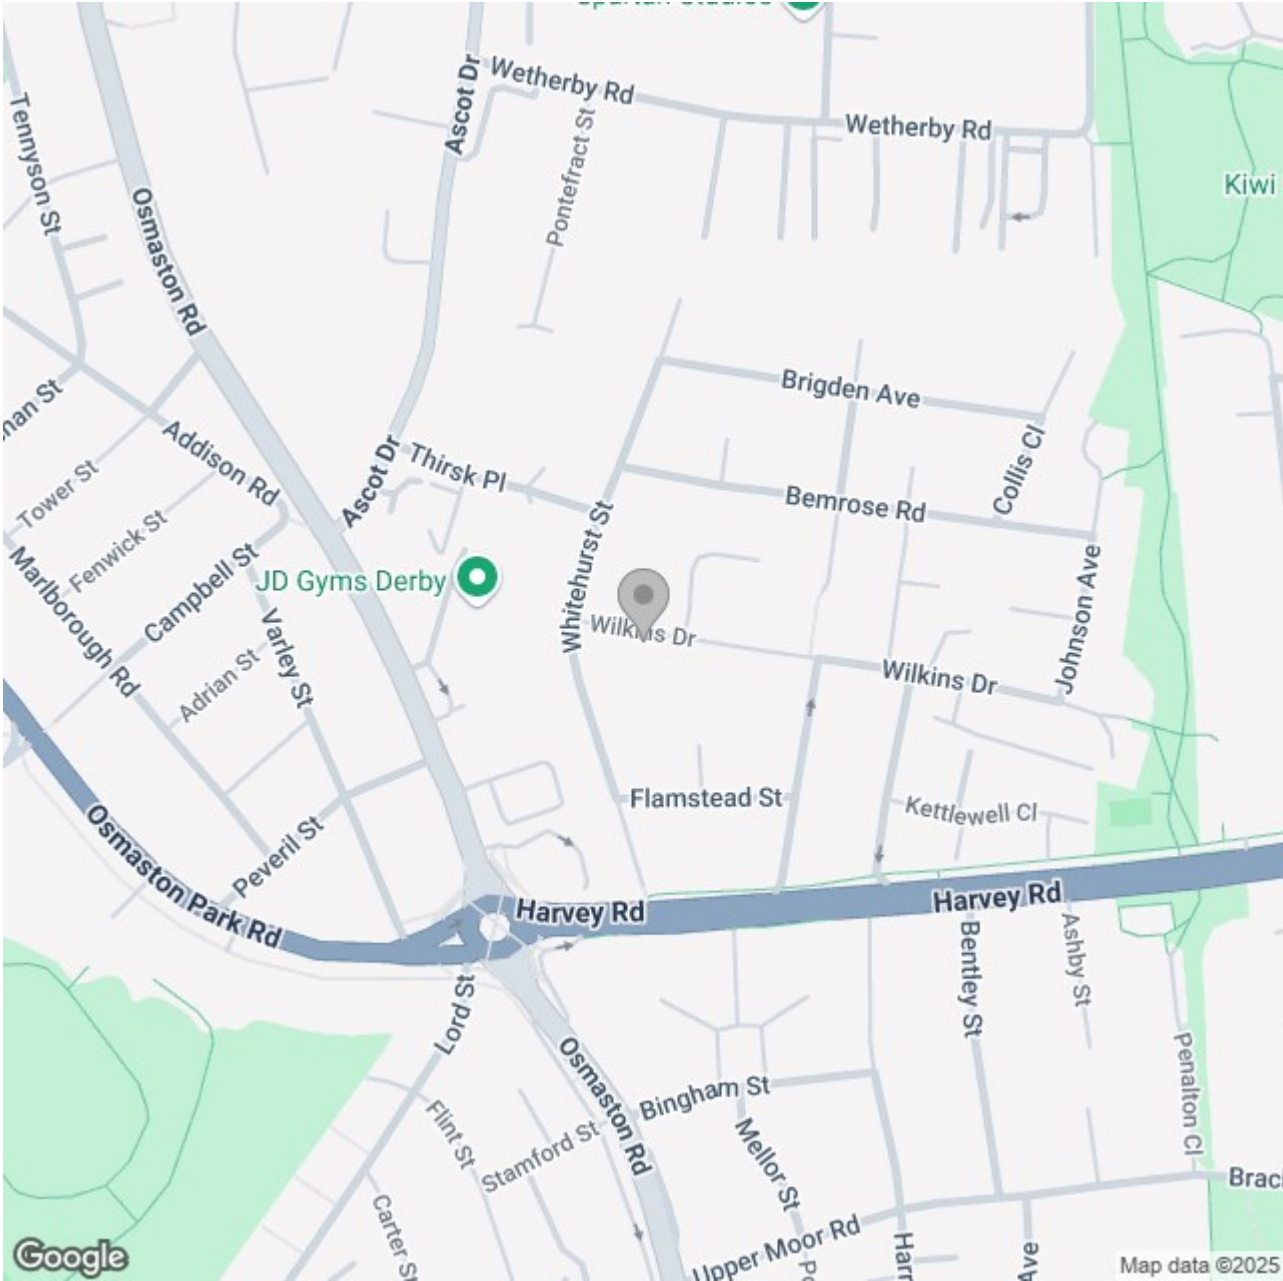

Energy Efficiency Rating

	Current	Potential
Very energy efficient - lower running costs		
(92 plus) A		
(81-91) B		
(69-80) C		
(55-68) D		
(39-54) E		
(21-38) F		
(1-20) G		
Not energy efficient - higher running costs		

England & Wales

EU Directive 2002/91/EC