





**** OFFERED FOR SALE
WITH NO UPWARD
CHAIN.**** PERFECT HOME
FOR A FIRST TIME BUYER
**** This is a lovely semi
detached home in a
convenient location
benefitting from upvc
double glazing and a gas
central heating system. In
brief the property offers a
lounge diner, kitchen and a
bathroom room. Two first
floor double bedrooms and
an enclosed garden.



LOUNGE DINER

Upvc double glazed entrance door into the lounge diner, upvc double glazed windows to the front and rear elevations, radiator and a door to the stairs.

KITCHEN

Sink and drainer unit, appliance spaces, work surfaces, upvc double glazed window to the side and door to the lobby.

LOBBY

Storage cupboards and door to the garden.

BATHROOM

Panel enclosed bath, wash hand basin, low flush wc, upvc double glazed window and radiator.

FIRST FLOOR LANDING

Doors to -

BEDROOM

Upvc double glazed window and a radiator.


BEDROOM


Upvc double glazed windows, cupboard and a radiator.


OUTSIDE

Paved and pebble seating areas and two outbuildings.



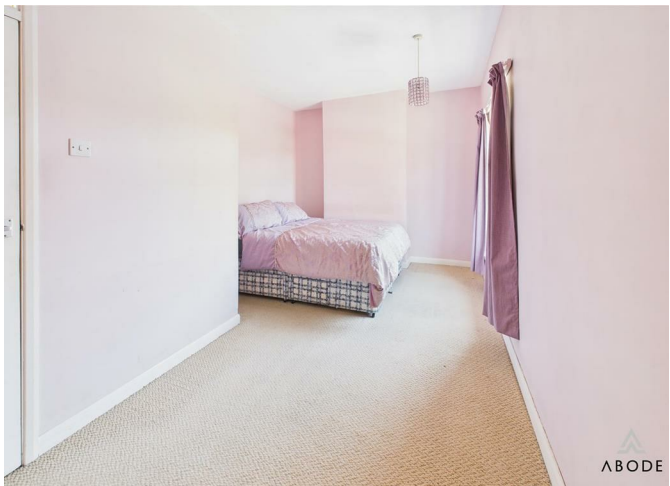

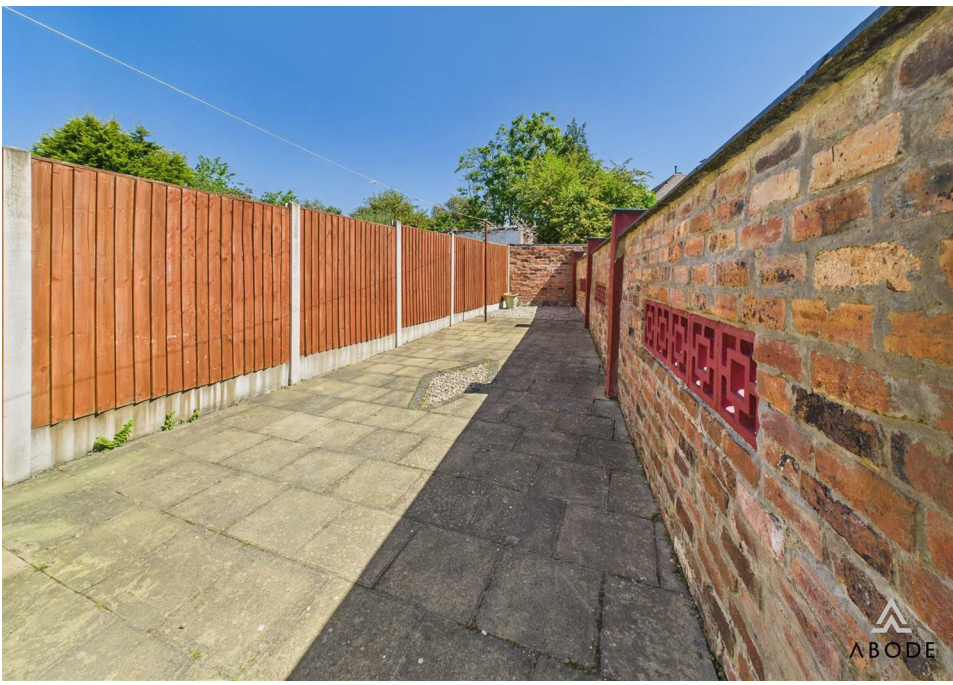

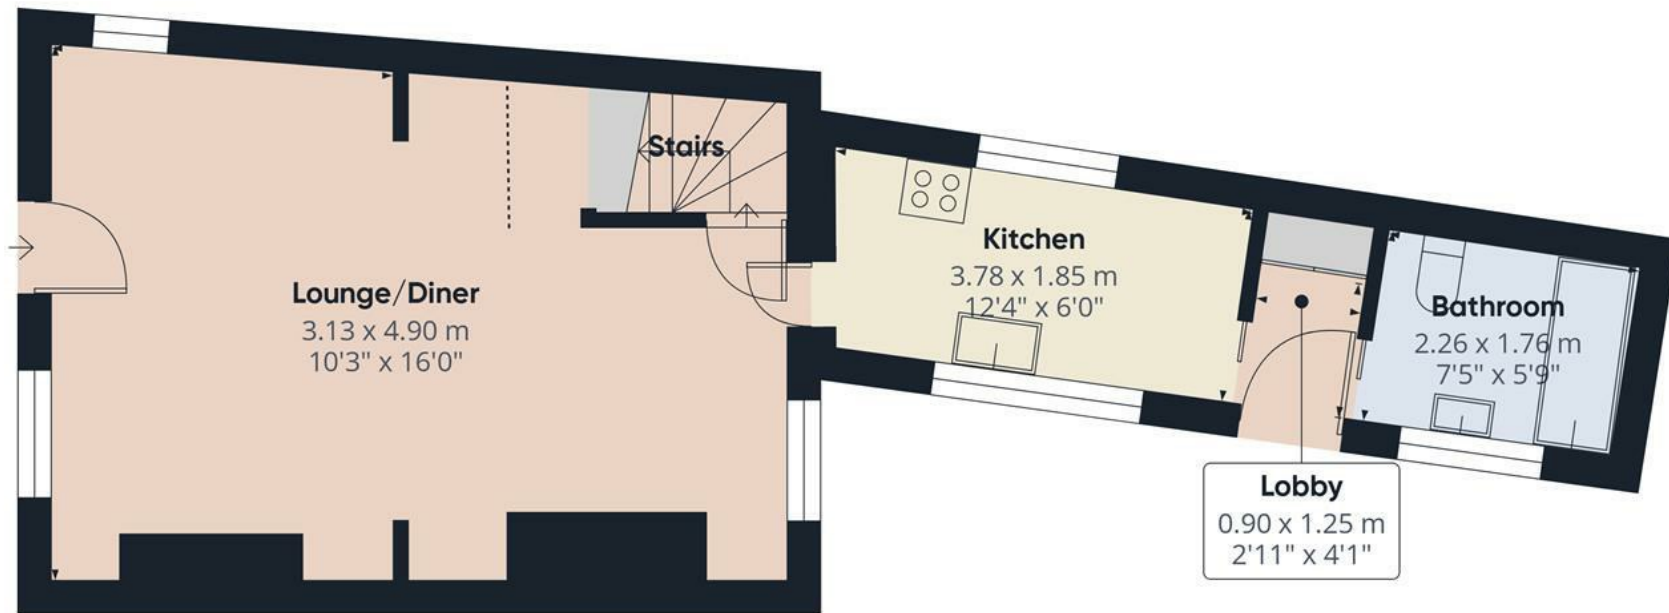

Approximate total area⁽¹⁾

40.4 m²
434 ft²

Reduced headroom

0.8 m²
8 ft²

(1) Excluding balconies and terraces

Reduced headroom

..... Below 1.5 m/5 ft

While every attempt has been made to ensure accuracy, all measurements are approximate, not to scale. This floor plan is for illustrative purposes only.

Calculations were based on RICS IPMS 3C standard. Please note that calculations were adjusted by a third party and therefore may not comply with RICS IPMS 3C.

GIRAFFE360



Approximate total area⁽¹⁾
25.4 m²
274 ft²

(1) Excluding balconies and terraces

While every attempt has been made to ensure accuracy, all measurements are approximate, not to scale. This floor plan is for illustrative purposes only.

Calculations were based on RICS IPMS 3C standard. Please note that calculations were adjusted by a third party and therefore may not comply with RICS IPMS 3C.

GIRAFFE360

Landing
0.85 x 2.05 m
2'9" x 6'8"

Bedroom
3.02 x 4.89 m
9'10" x 16'0"

Bedroom
3.33 x 3.34 m
10'10" x 10'11"

Floor 1

