





**** IMPRESSIVE THIRD FLOOR
 APARTMENT **** EN SUITE & BATHROOM
 **** SERVICED LIFT **** Conveniently
 located on the edge of the town centre
 offering smart communal areas with
 secure entrance and a serviced lift.
 Entrance hall with storage cupboard,
 open plan living and dining kitchen
 with Juliette balcony, two double
 bedrooms, ensuite shower room,
 bathroom. Allocated parking.



COMMUNAL ENTRANCE

Secure entrance with intercom, serviced lift and staircase.

HALL

Entrance door into the hall with double storage cupboard, radiator and doors -

OPEN PLAN LIVING

Kitchen area with fitted units, work surfaces and a sink unit. Fitted oven and hob with extractor, space for a fridge freezer, plumbing and space for a washing machine. Picture window and Juliette balcony, radiator.

BEDROOM 1

Picture window and radiator.

EN SUITE

Double shower, wash hand basin, low flush wc, radiator.

BEDROOM 2

Picture window and radiator.

BATHROOM


Panel enclosed bath with shower and shower screen, low flush wc, wash hand basin and radiator.

OUTSIDE

Allocated parking and communal green areas.





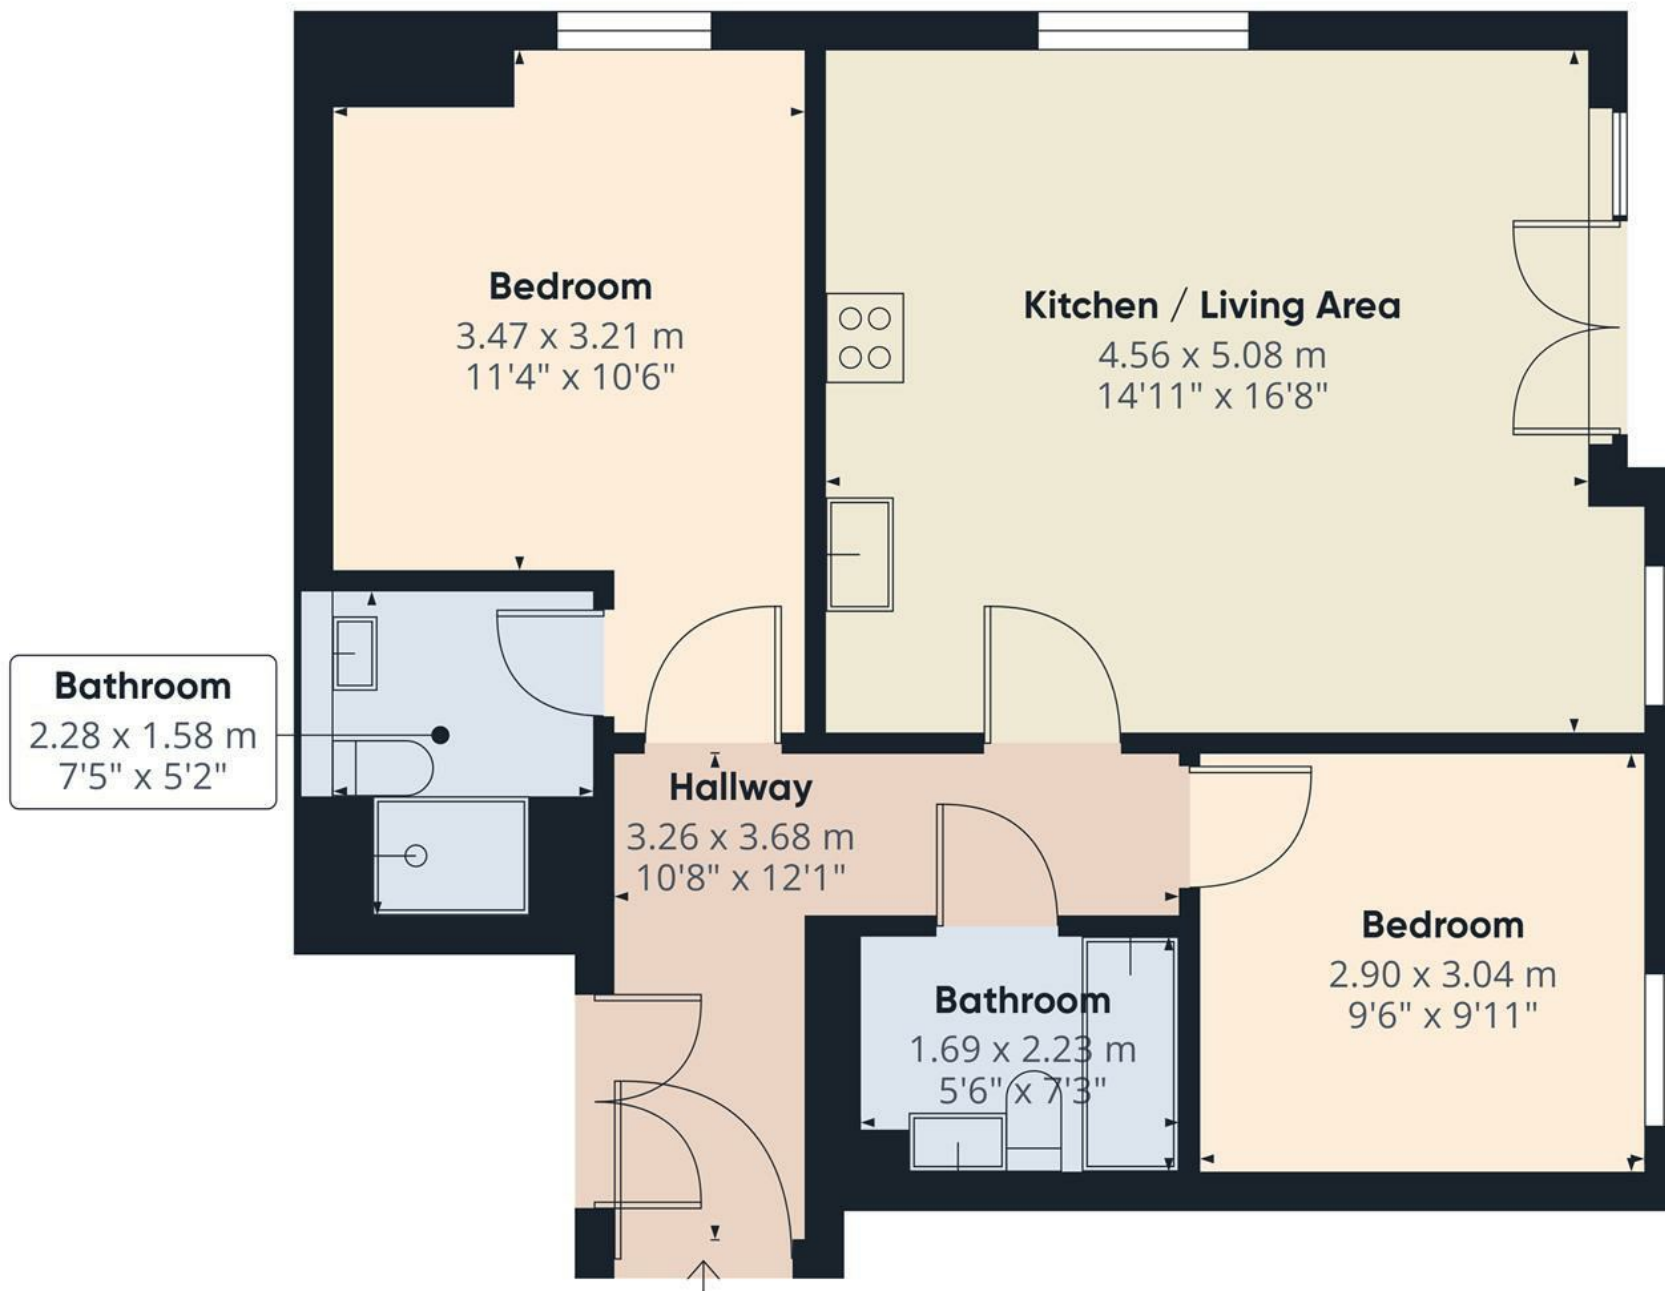

Approximate total area⁽¹⁾


59.5 m²

641 ft²

(1) Excluding balconies and terraces

Calculations reference the RICS IPMS 3C standard. Measurements are approximate and not to scale. This floor plan is intended for illustration only.

GIRAFFE360

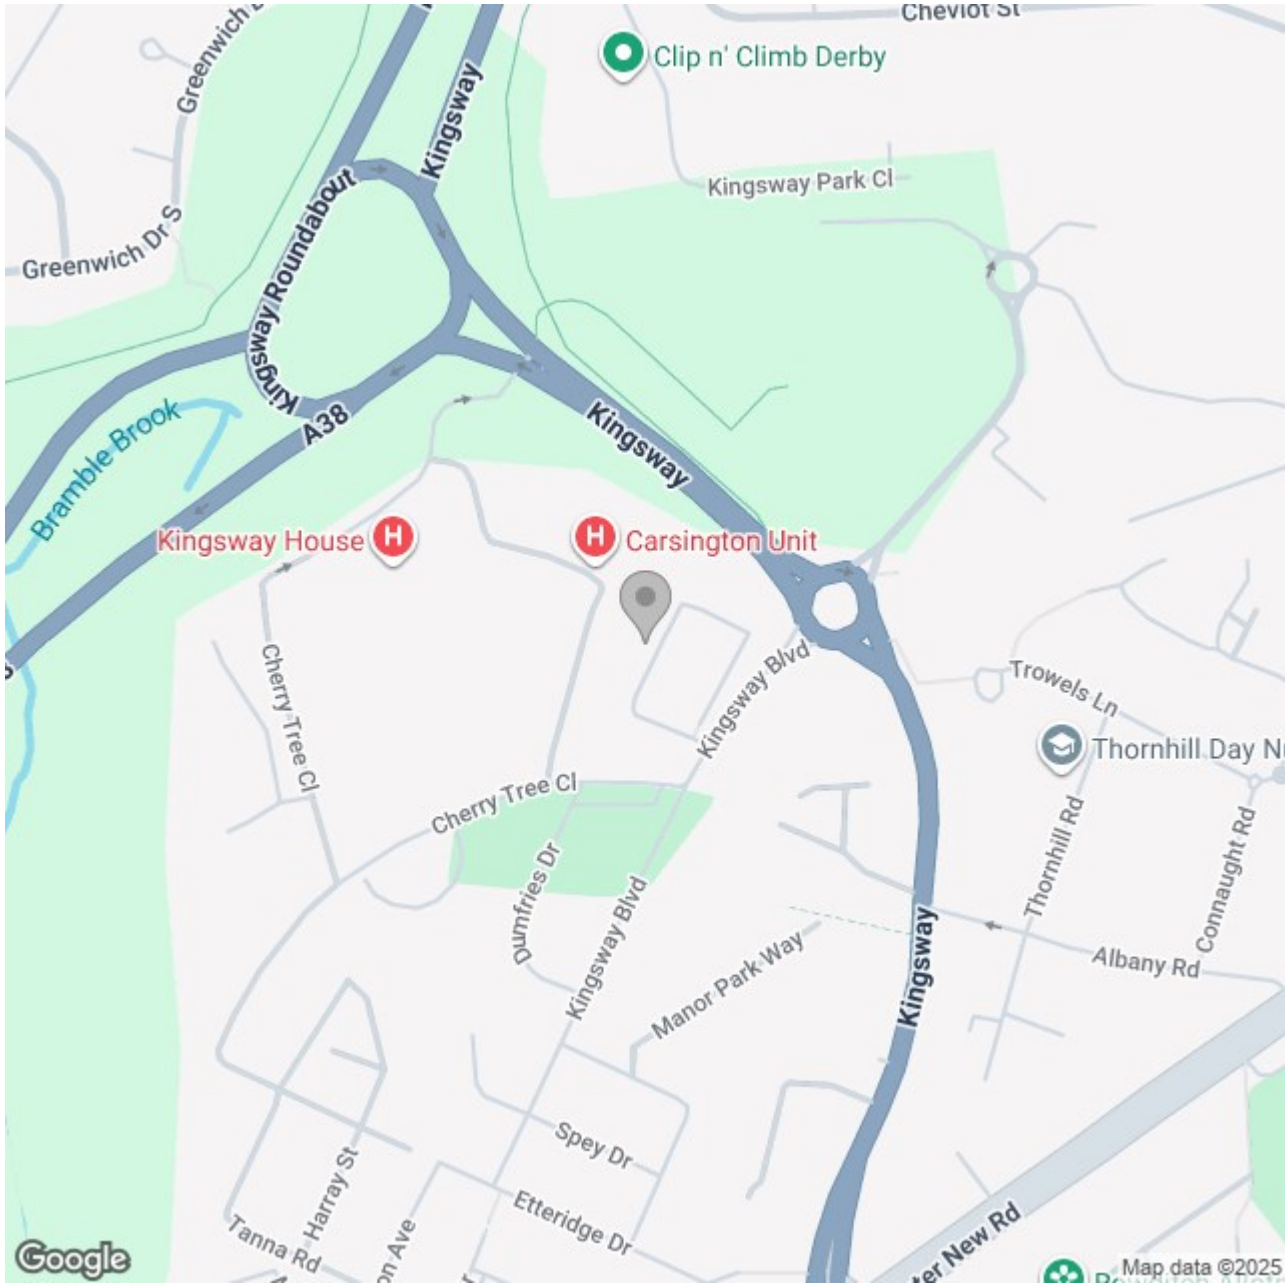

Energy Efficiency Rating		
	Current	Potential
Very energy efficient - lower running costs		
(92 plus) A		
(81-91) B	87	87
(69-80) C		
(55-68) D		
(39-54) E		
(21-38) F		
(1-20) G		
Not energy efficient - higher running costs		
England & Wales	EU Directive 2002/91/EC 	