





A beautifully styled modern detached home that feels warm, bright, and instantly inviting. Immaculately presented throughout, the property offers a stunning open-plan kitchen diner, a beautifully finished living room with a bay window and feature media wall, three generous bedrooms including a lovely master suite, and a landscaped rear garden. A real bonus is the detached garage, which still provides practical storage to the front while the rear has been transformed into a fantastic, fully finished playroom — ideal for families or anyone in need of an extra versatile space.



Accommodation

GROUND FLOOR

From the moment you step into the entrance hallway, the home has a calm, modern feel, with soft décor, high-quality flooring and a turning staircase setting the tone for the rest of the property.

The living room sits to the front and is a standout space — bright, elegant, and thoughtfully designed. The bay window pulls in natural light, while the panelled feature wall and stylish media/fireplace surround create a sophisticated focal point. It's the perfect place to unwind.

To the rear, the open-plan kitchen diner really feels like the heart of the home. The kitchen area is finished with contemporary units, wood-effect worktops and integrated appliances, along with space for everyday essentials. The dining area offers a relaxed spot for family meals or entertaining, complete with a feature media wall and French doors opening onto the garden, making the space feel wonderfully connected to the outdoors.

A well-presented WC completes the ground floor.

FIRST FLOOR

The landing has a lovely airy feel and leads to three superb bedrooms.

The master bedroom is beautifully dressed, offering



fitted wardrobes, a panelled feature wall, and access to a sleek en-suite shower room. It's a genuinely peaceful retreat.

Bedroom two is another excellent double with plenty of space for furniture. Bedroom three is equally impressive — currently used as a nursery, finished with fitted wardrobes and charming décor, making it ideal for children, guests, or home working.

The family bathroom is fresh and modern, fitted with a







bath and shower over, sleek tiling, and a bright contemporary finish.



OUTSIDE

The front elevation is attractive and well-kept, with a generous driveway offering off-street parking for multiple vehicles and leading to the detached garage.


To the rear of the garage, a fully finished, heated playroom with French doors opening onto the garden. This flexible space could serve as a home office, hobby room, gaming den, or studio, while the front of the garage remains practical for storage.

The rear garden is neatly landscaped and fully enclosed, featuring a large lawn and a wide patio area that runs across the back of the house — perfect for outdoor dining, summer evenings, and safe play.



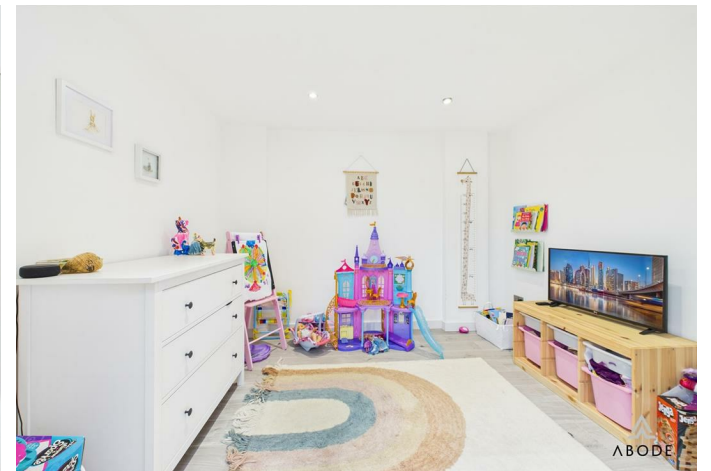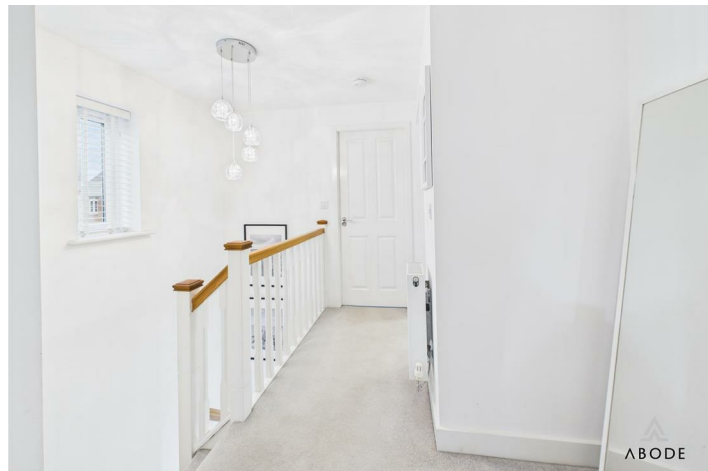



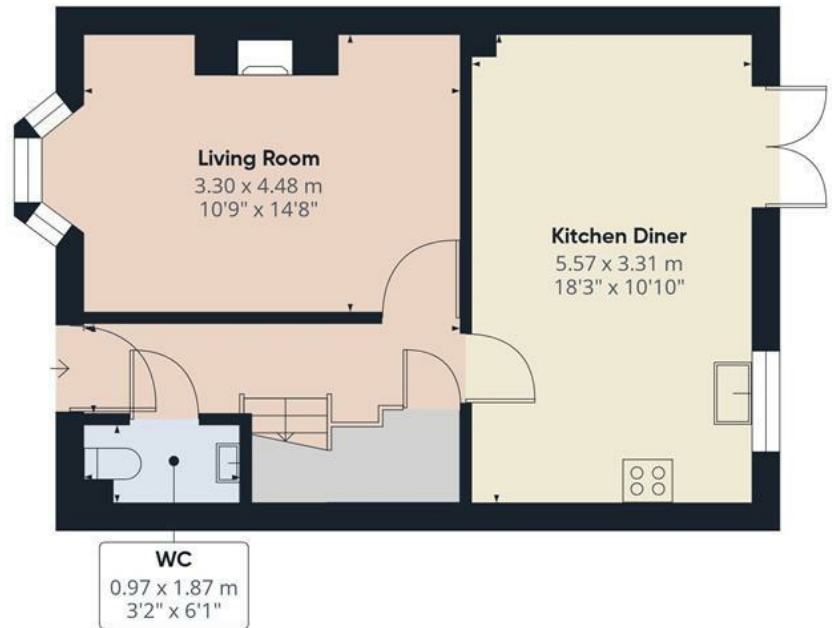

Floor 0 Building 1

Approximate total area⁽¹⁾
82.6 m²
889 ft²




Floor 1 Building 1

(1) Excluding balconies and terraces

Calculations reference the RICS IPMS 3C standard. Measurements are approximate and not to scale. This floor plan is intended for illustration only.

GIRAFFE360



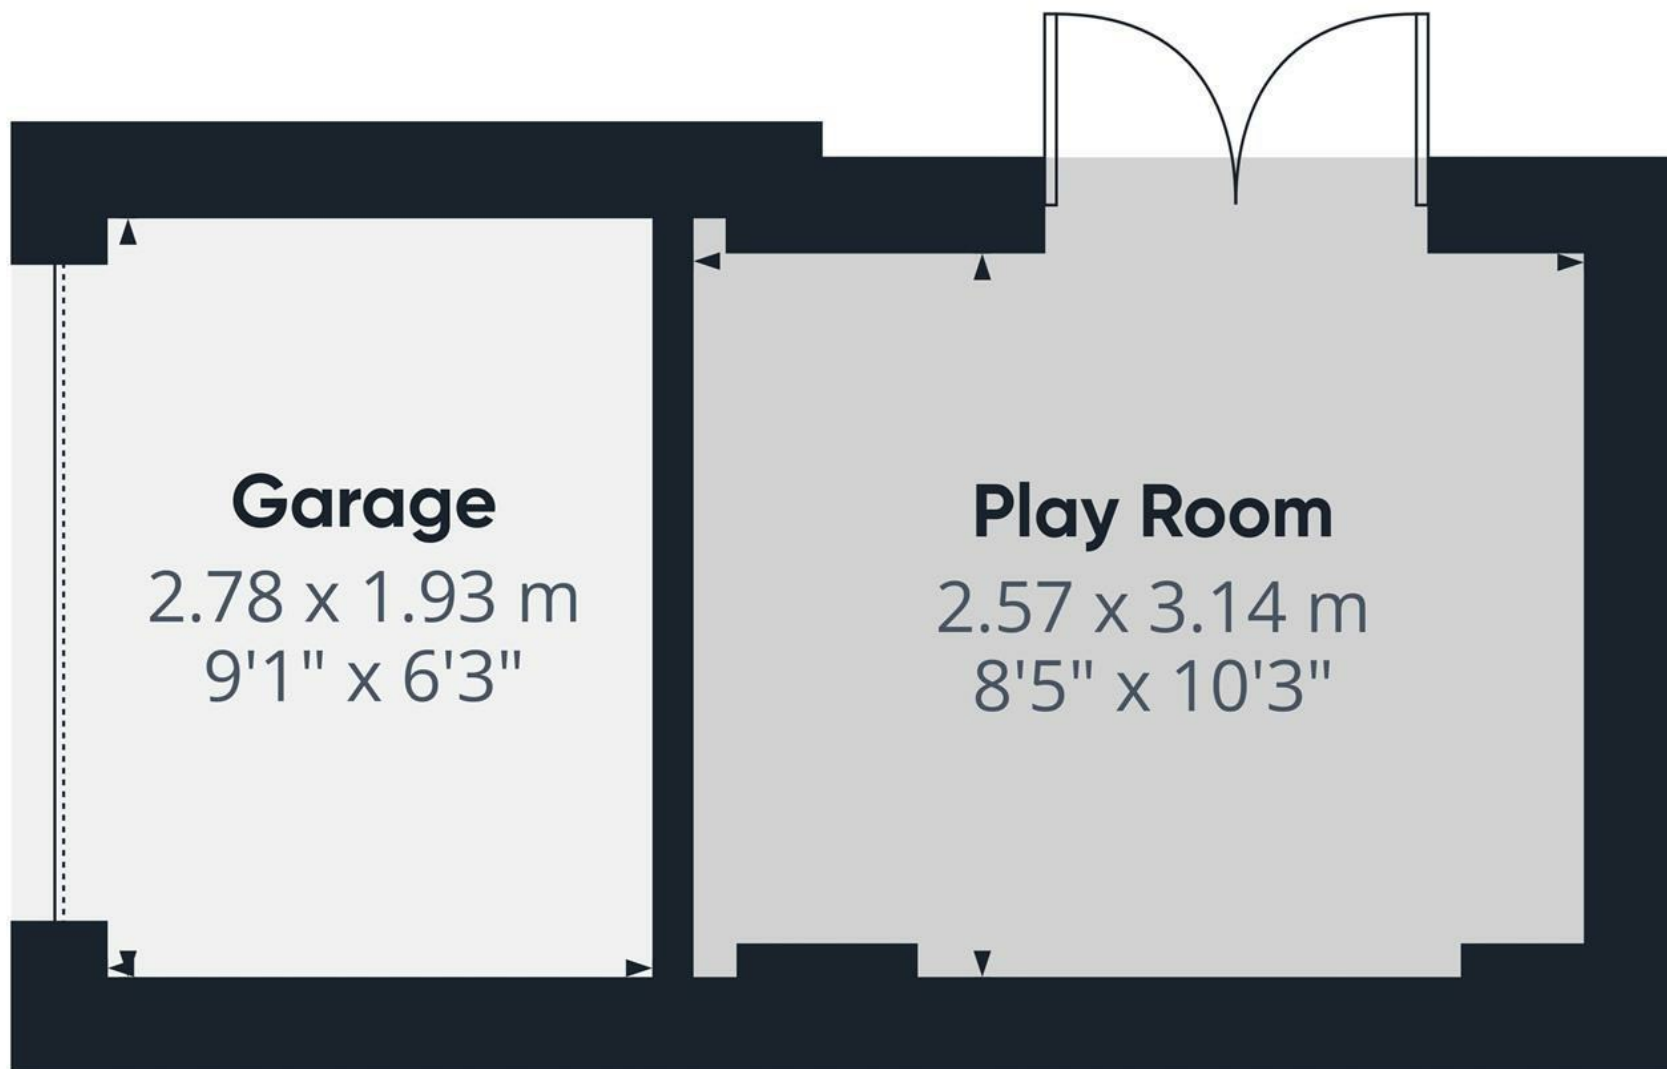

Approximate total area⁽¹⁾

13.6 m²


146 ft²

(1) Excluding balconies and terraces

Calculations reference the RICS IPMS 3C standard. Measurements are approximate and not to scale. This floor plan is intended for illustration only.

GIRAFFE360



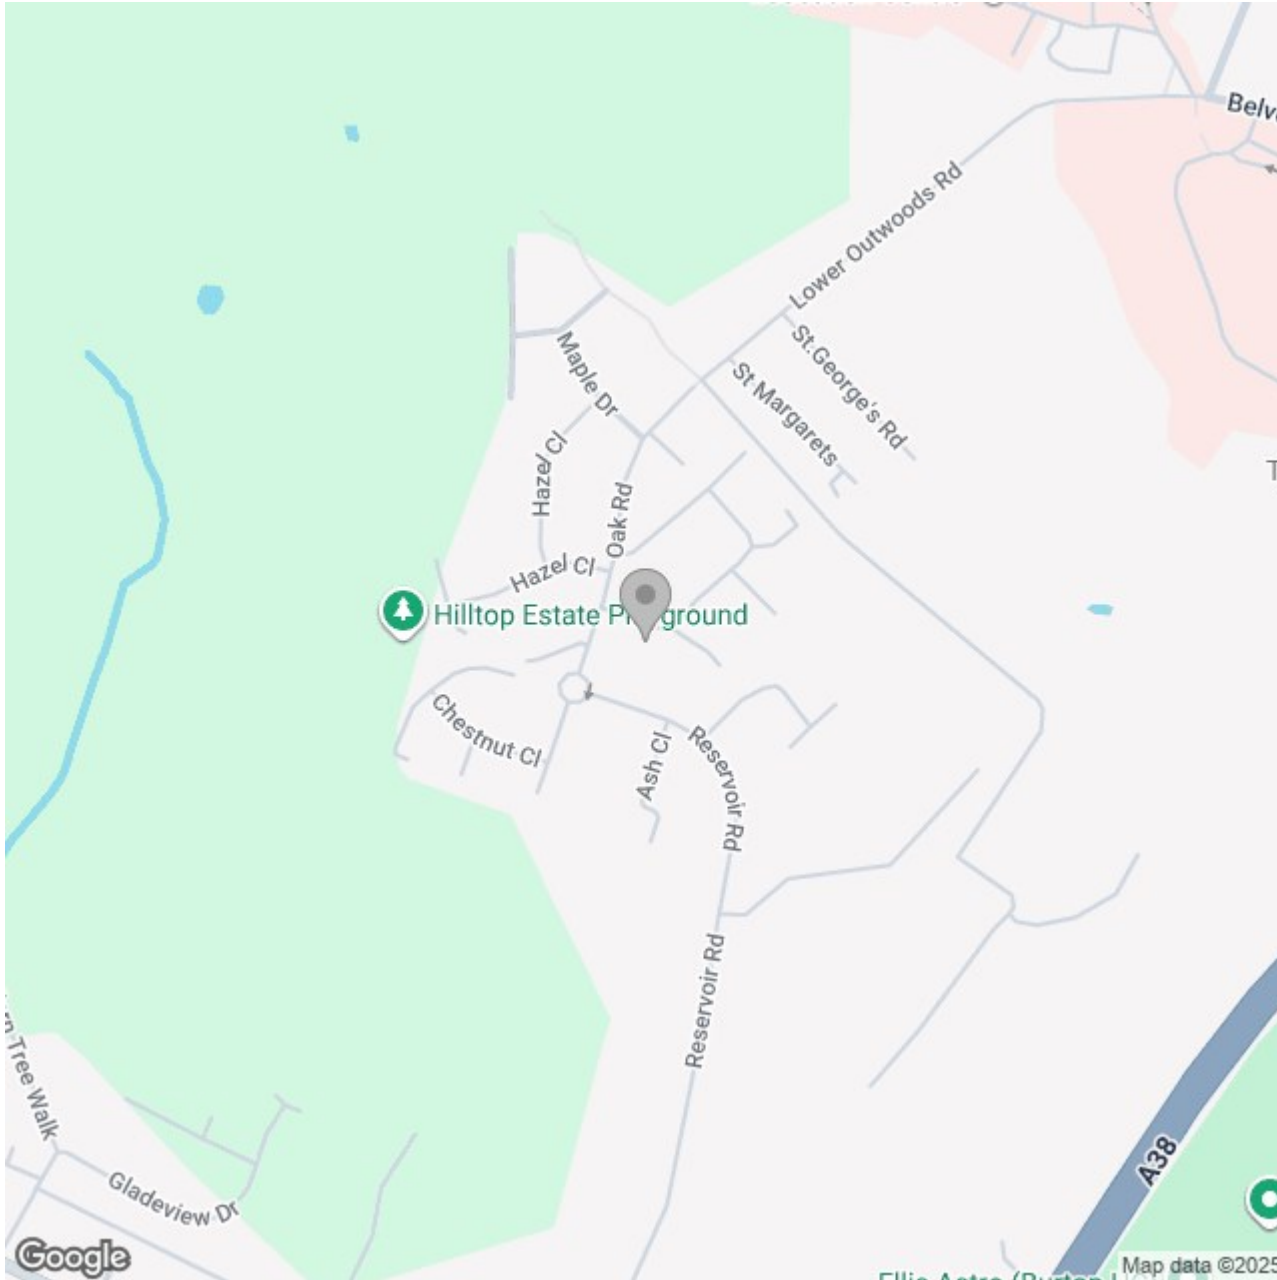

Energy Efficiency Rating		
	Current	Potential
Very energy efficient - lower running costs		
(92 plus) A		94
(81-91) B	85	
(69-80) C		
(55-68) D		
(39-54) E		
(21-38) F		
(1-20) G		
Not energy efficient - higher running costs		
England & Wales	EU Directive 2002/91/EC 	