

Occupation Road, Albert Village, Derbyshire, DE11 8HD
£210,000





**** EXTENDED DETACHED PROPERTY WITH GARAGE ****
Deceptive property currently a 2 bed but could be out back to a 3 bed. In brief the property offers a hall and lounge, dining room open through to the fitted kitchen and a study/family room, utility and wc. The first floor offers two bedrooms, the master was bedroom 1 & 3 but now a large room, family bathroom. Parking to the front and gates to the rear garage.
Enclosed garden.



HALL

Entrance door into the hall with stairs to the first floor and door to -

LOUNGE

Upvc double glazed window to the front, radiator and door to -

DINING ROOM

Upvc double glazed window, radiator and under stairs storage cupboard.

KITCHEN

Fitted units with work surfaces and a breakfast bar. Fitted double oven and hob with extractor, sink and drainer unit, upvc double glazed window, plumbing for the dishwasher, doorway and window into the study.

FAMILY ROOM/STUDY

Upvc double glazed window and door to the garden and a door to utility room/wc.

UTILITY/WC

Low flush wc, wash hand basin, radiator, plumbing and space for a washing machine and space for tumble dryer, upvc double glazed window.

FIRST FLOOR LANDING


Loft access and doors to -



BEDROOM I

Formerly bedroom 1 & 3, two upvc double glazed windows, radiator, fitted wardrobes.



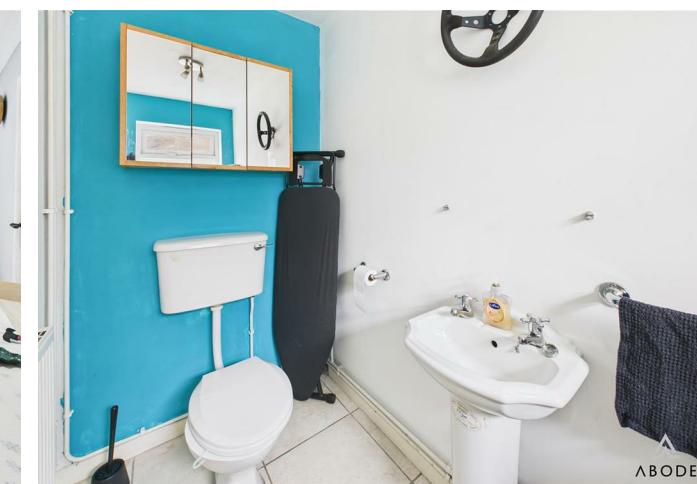



BEDROOM 2

Upvc double glazed window and radiator.


BATHROOM

Panel enclosed bath, low flush wc, wash hand basin, radiator and upvc double glazed window.

OUTSIDE

Front double width drive, rear gated access to the single garage and garden. Side gated access to the enclosed garden with artificial lawn and patio.



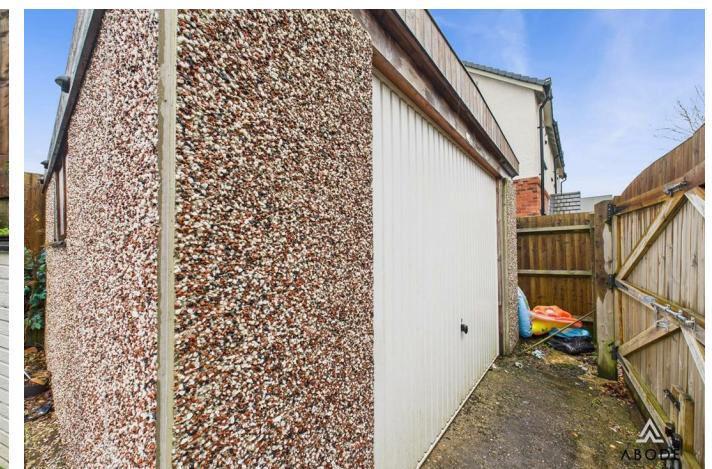






(1) Excluding balconies and terraces

Calculations reference the RICS IPMS 3C standard. Measurements are approximate and not to scale. This floor plan is intended for illustration only.

GIRAFFE360



Floor 0

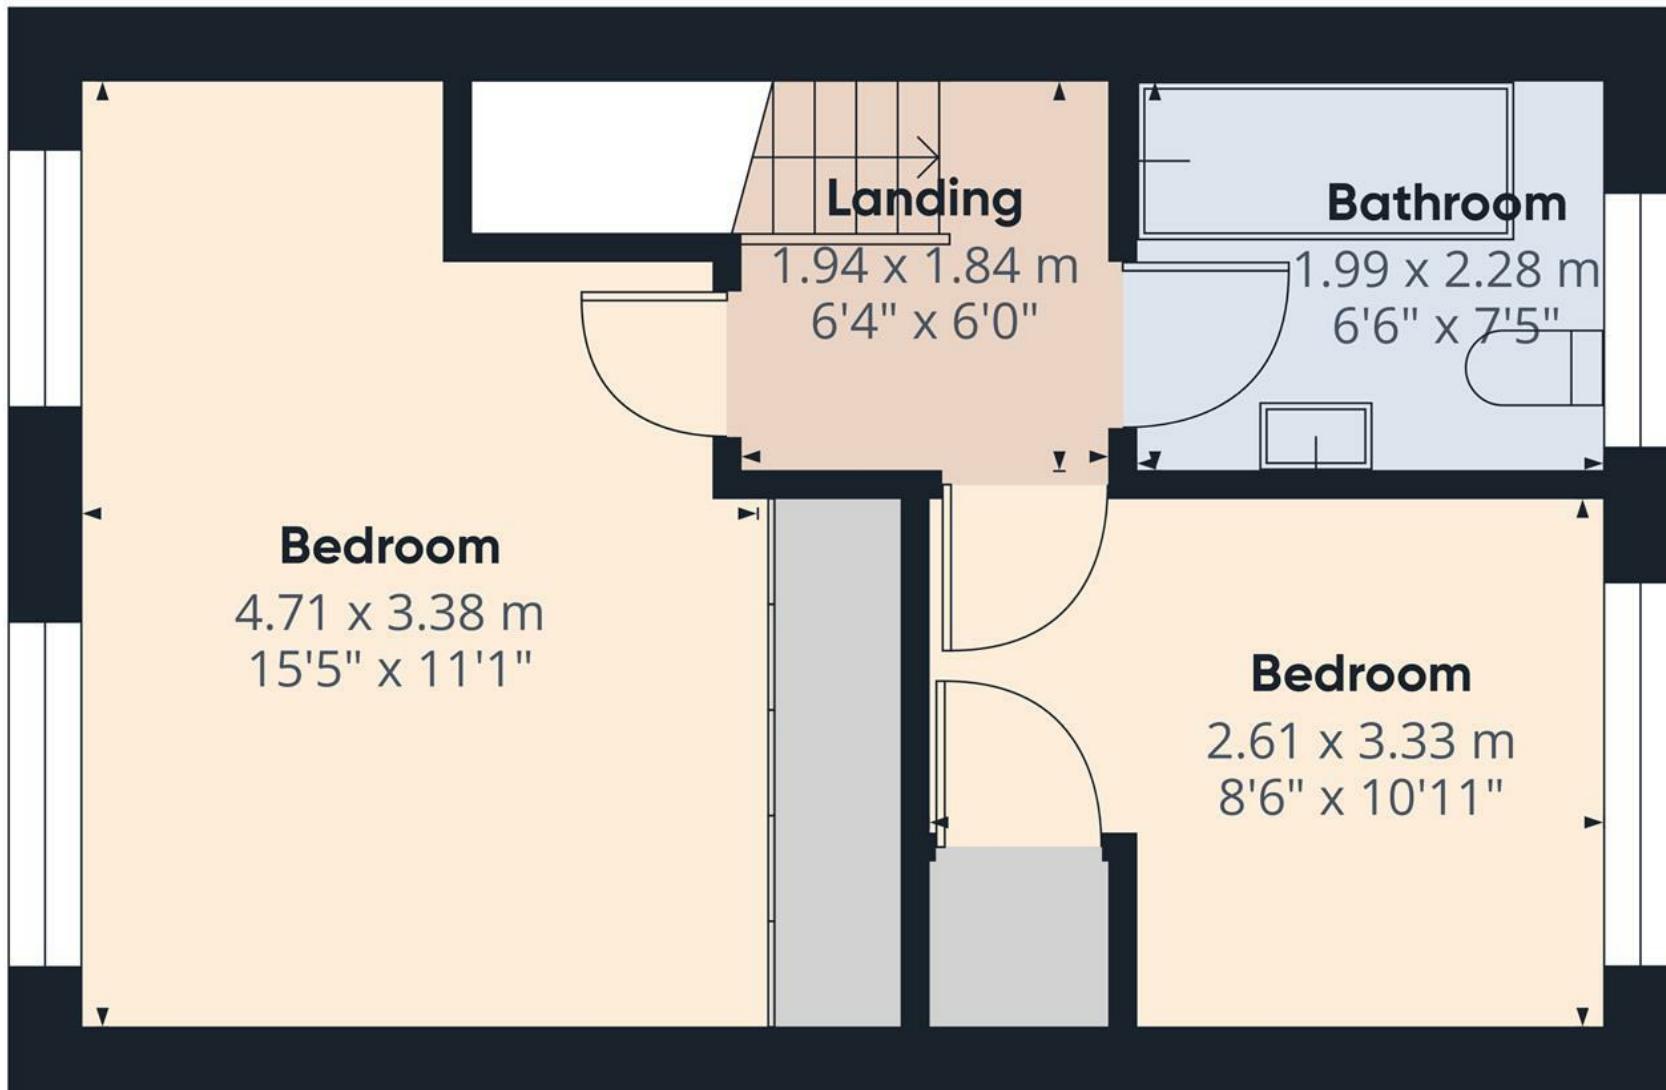


(1) Excluding balconies and terraces

Calculations reference the RICS IPMS 3C standard. Measurements are approximate and not to scale. This floor plan is intended for illustration only.

GIRAFFE360



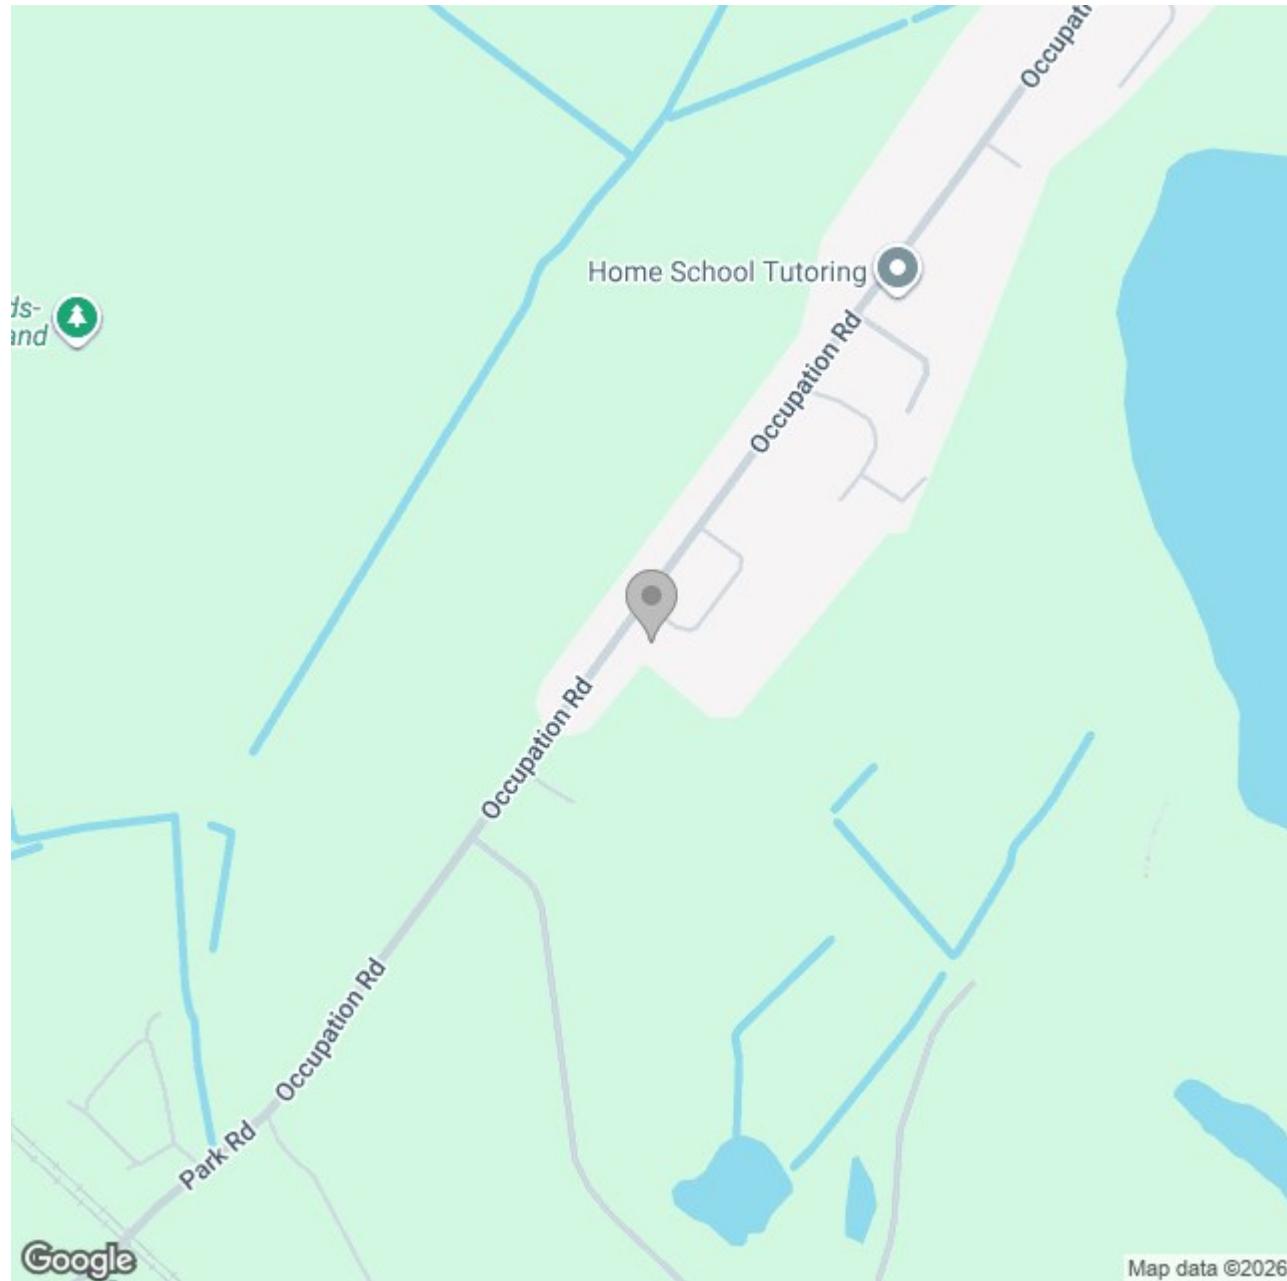

Energy Efficiency Rating

A horizontal bar chart showing energy efficiency ratings from A to G. The scale is color-coded: A (dark green), B (medium green), C (light green), D (yellow), E (orange), F (red-orange), and G (red). Each rating is accompanied by a numerical range in parentheses. To the right of the chart, two green arrows point left, labeled '71' and '56' respectively, indicating the current and potential ratings.

Rating	Current Range	Potential Range
A	(92 plus)	
B	(81-91)	
C	(69-80)	
D	(55-68)	
E	(39-54)	
F	(21-38)	
G	(1-20)	

Very energy efficient - lower running costs

Not energy efficient - higher running costs

England & Wales

EU Directive 2002/91/EC



<https://www.abodemidlands.co.uk>

These particulars, whilst believed to be accurate are set out as a general outline only for guidance and do not constitute any part of an offer or contract. Intending purchasers should not rely on them as statements of representation of fact, but must satisfy themselves by inspection or otherwise as to their accuracy. No person in this firms employment has the authority to make or give any representation or warranty in respect of the property.