







**\*\* SPACIOUS KITCHEN DINER \*\*** Modern property offering a lounge and kitchen diner, two bedrooms and a bathroom. Gas heating system and upvc double glazed. Enclosed garden and a drive. Offered for sale with no chain.



  
**ABODE**  
SALES & LETTINGS

## **LOUNGE**

Entrance door into the lounge with upvc double glazed window to the front and a radiator.

## **INNER HALL**

Stairs to the first floor.

## **KITCHEN DINER**

Fitted units with work surfaces and a breakfast bar.  
Fitted oven and hob, radiator, sky light window and double doors onto the garden.

## **FIRST FLOOR LANDING**

Doors to -

## **BEDROOM 1**

Upvc double glazed window and a radiator.

## **BEDROOM 2**

Upvc double glazed window and a radiator.



## **BATHROOM**

Panel enclosed bath with shower and shower screen, low flush wc, wash hand basin and radiator.

## **OUTSIDE**

Front drive way and a rear garden with a lawn and rear gate.



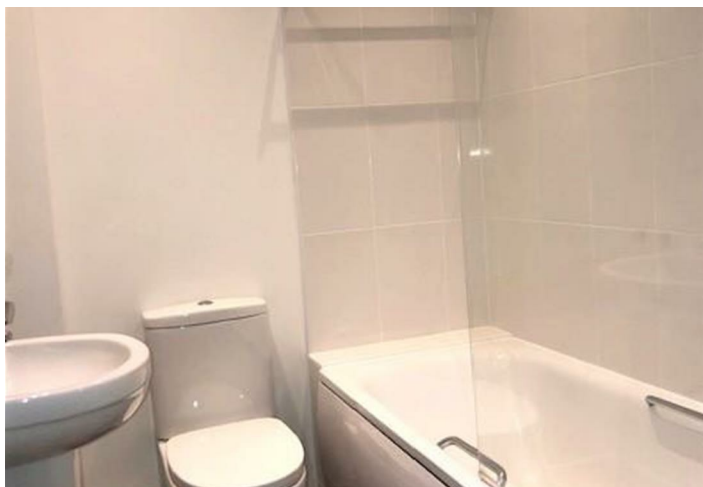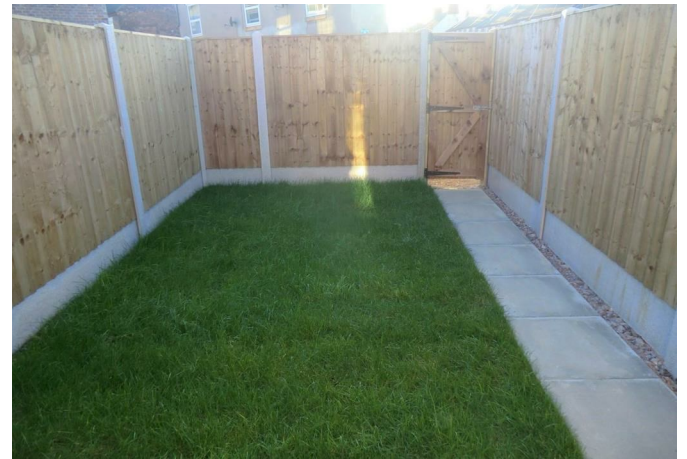














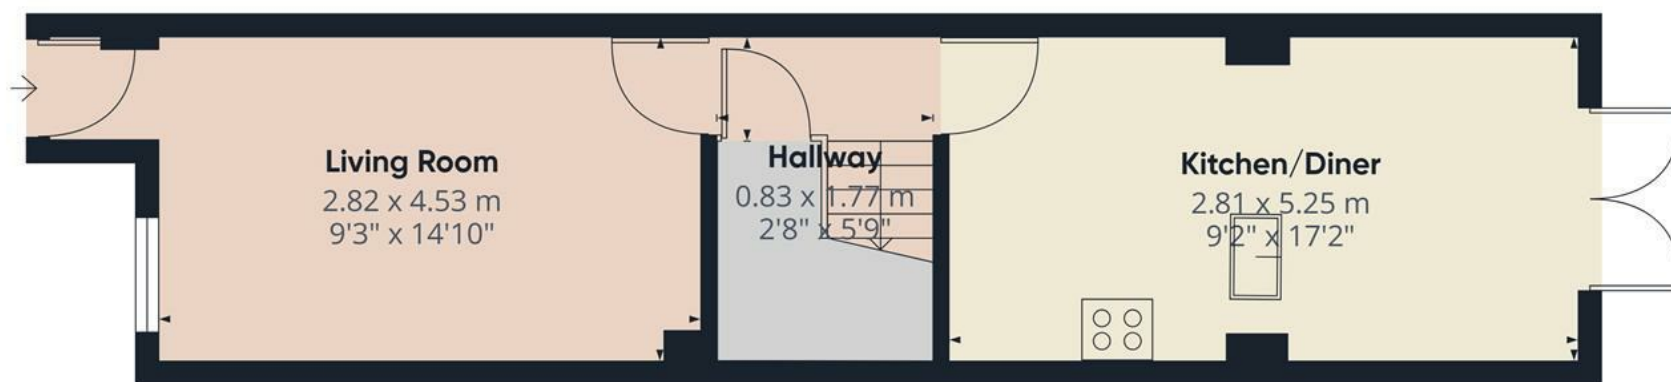

Approximate total area<sup>(1)</sup>

33.3 m<sup>2</sup>

358 ft<sup>2</sup>

(1) Excluding balconies and terraces

Calculations reference the RICS IPMS 3C standard. Measurements are approximate and not to scale. This floor plan is intended for illustration only.

GIRAFFE360



Floor 0



Approximate total area<sup>(1)</sup>  
21.3 m<sup>2</sup>  
230 ft<sup>2</sup>


(1) Excluding balconies and terraces

Calculations reference the RICS IPMS 3C standard. Measurements are approximate and not to scale. This floor plan is intended for illustration only.

GIRAFFE360



Floor 1

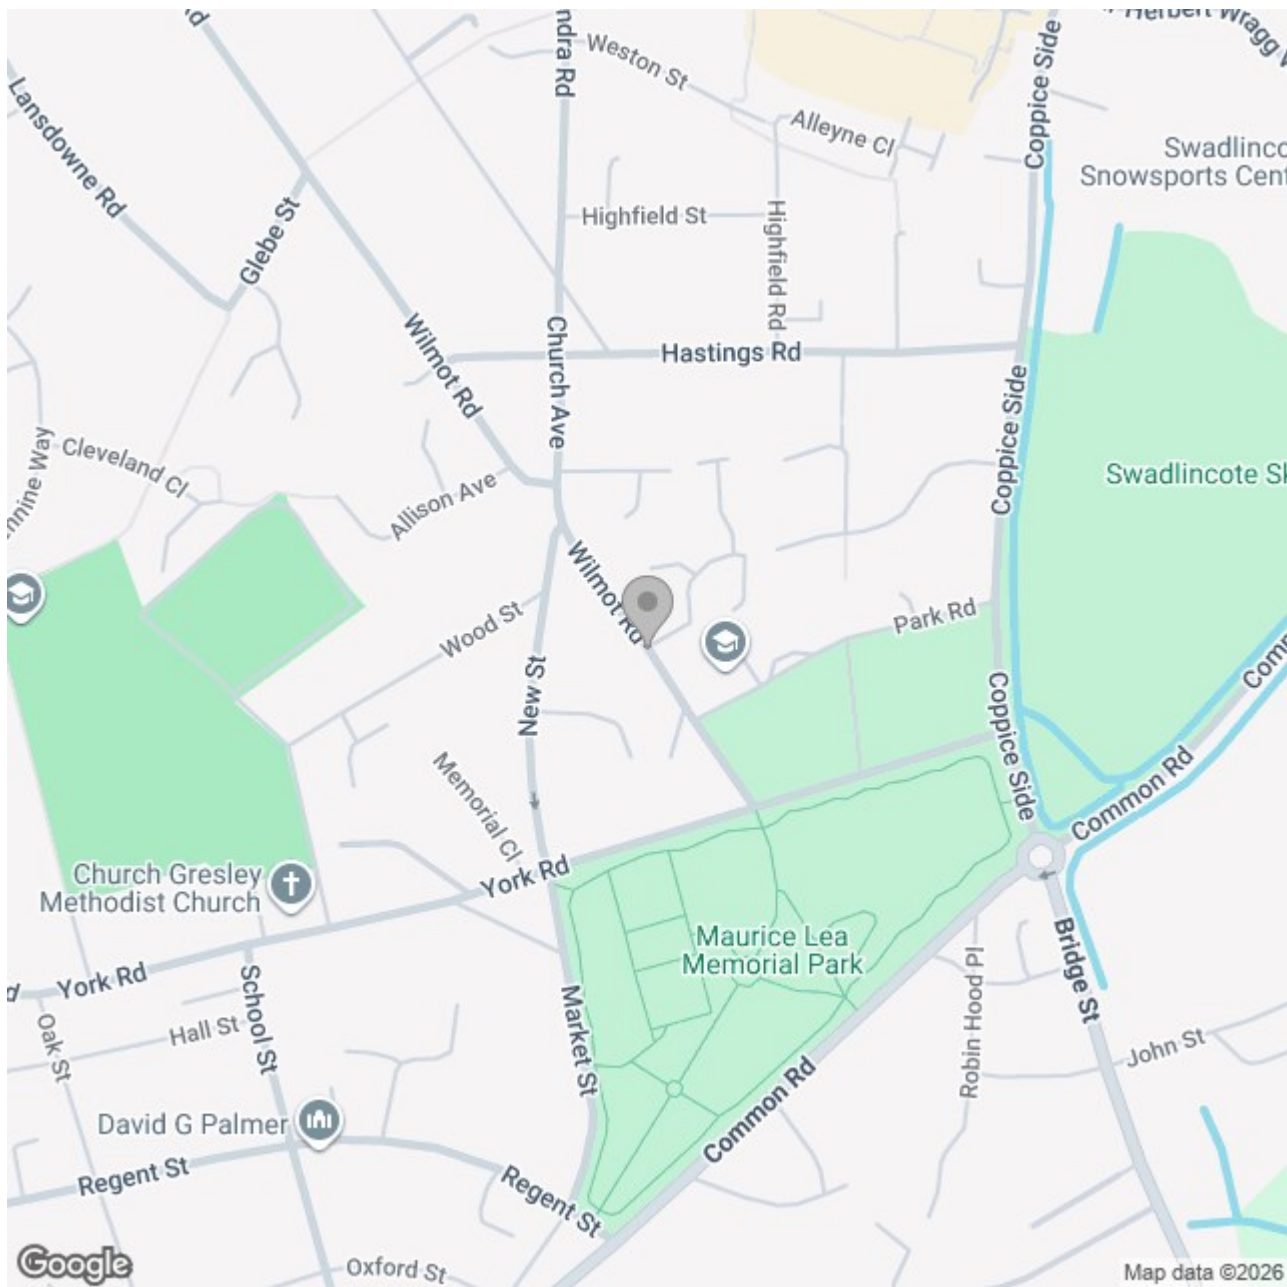

### Energy Efficiency Rating

|                                             | Current   | Potential |
|---------------------------------------------|-----------|-----------|
| Very energy efficient - lower running costs |           |           |
| (92 plus) <b>A</b>                          |           | <b>97</b> |
| (81-91) <b>B</b>                            | <b>83</b> |           |
| (69-80) <b>C</b>                            |           |           |
| (55-68) <b>D</b>                            |           |           |
| (39-54) <b>E</b>                            |           |           |
| (21-38) <b>F</b>                            |           |           |
| (1-20) <b>G</b>                             |           |           |
| Not energy efficient - higher running costs |           |           |

**England & Wales**

EU Directive  
2002/91/EC