





****** IMMACULATE SEMI
DETACHED PROPERTY WITH A
LARGE REAR GARDEN ******
Located on an impressive plot
and in a quiet cul de sac
location. Thus well presented
property offers a hall and
lounge with feature media wall,
fitted dining kitchen with doors
onto the garden. Three first
floor bedrooms, en suite shower
room and a bathroom. Enclosed
and landscaped rear garden
and a side drive with EV
charging point. **INTERNAL
VIEWING IS HIGHLY
RECOMMENDED**



HALL

Entrance door into the hall with stairs to the first floor, radiator, half panelled walls and a door to the lounge.

LOUNGE

Feature media wall with a beam mantle and fitted shelves, upvc double glazed window to the front and a radiator.

KITCHEN DINER

Fitted wall mounted, base and drawer units with work surfaces and a sink and drainer unit. Fitted electric oven with gas hob and an extractor hood, integrated dishwasher and space for a fridge freezer. Upvc double glazed double doors onto the garden and a radiator. Under stairs storage cupboard.

FIRST FLOOR LANDING

Upvc double glazed window to the side, radiator and loft access.

BEDROOM

Built in wardrobes, upvc double glazed window and a radiator.

EN SUITE

Enclosed shower, low flush wc, wash hand basin and radiator.

BEDROOM

Upvc double glazed window and radiator.



BEDROOM

Upvc double glazed window and radiator.







BATHROOM

Panel enclosed bath with a shower and a shower screen, low flush wc, wash hand basin, radiator and a upvc double glazed window.


OUTSIDE

Side drive with an Ev charging point. Side gated access to the enclosed rear garden offering a good size lawn, paved and decked seating areas.







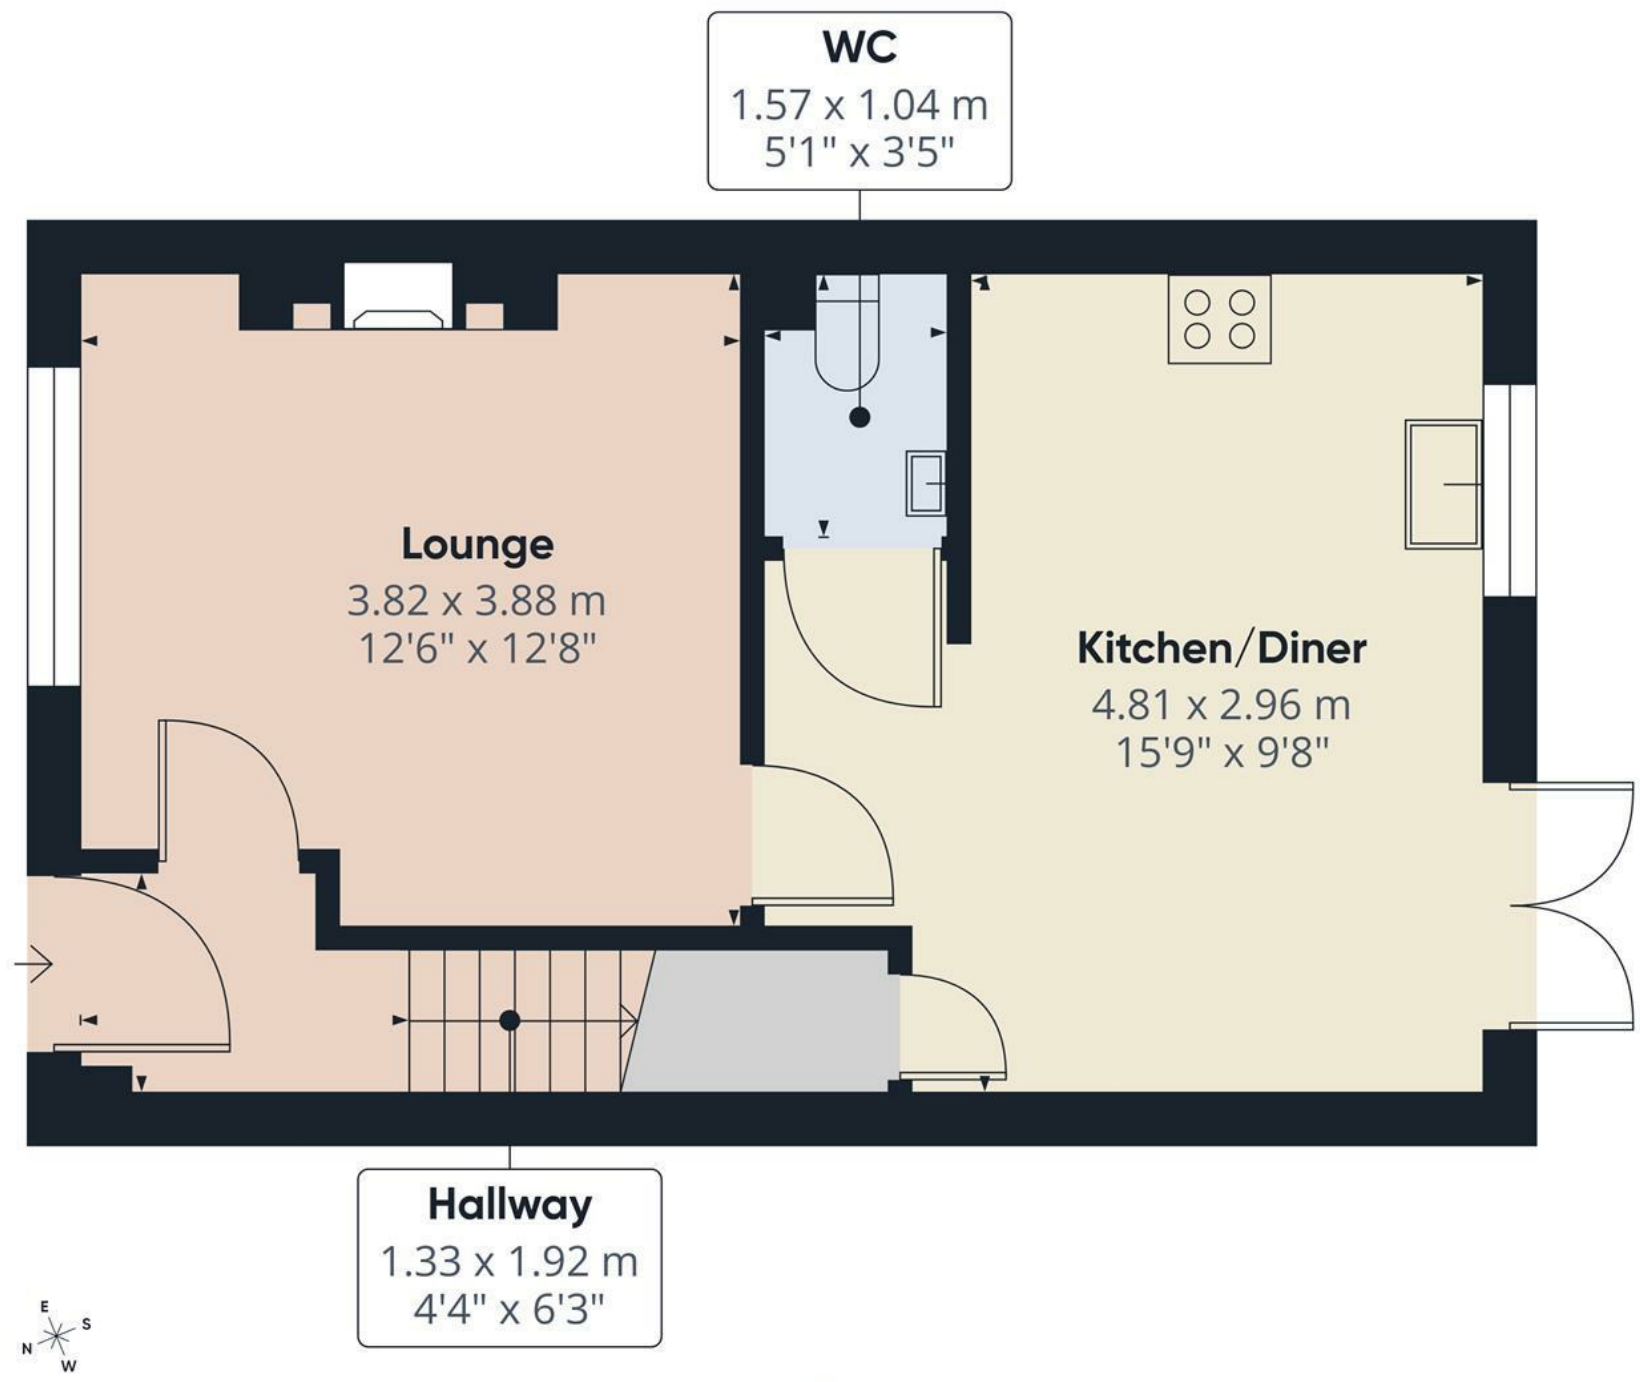

Approximate total area⁽¹⁾
37.6 m²
404 ft²

(1) Excluding balconies and terraces


Calculations reference the RICS IPMS 3C standard. Measurements are approximate and not to scale. This floor plan is intended for illustration only.

GIRAFFE360

Floor 0



En Suite
2.42 x 0.87 m
7'11" x 2'10"

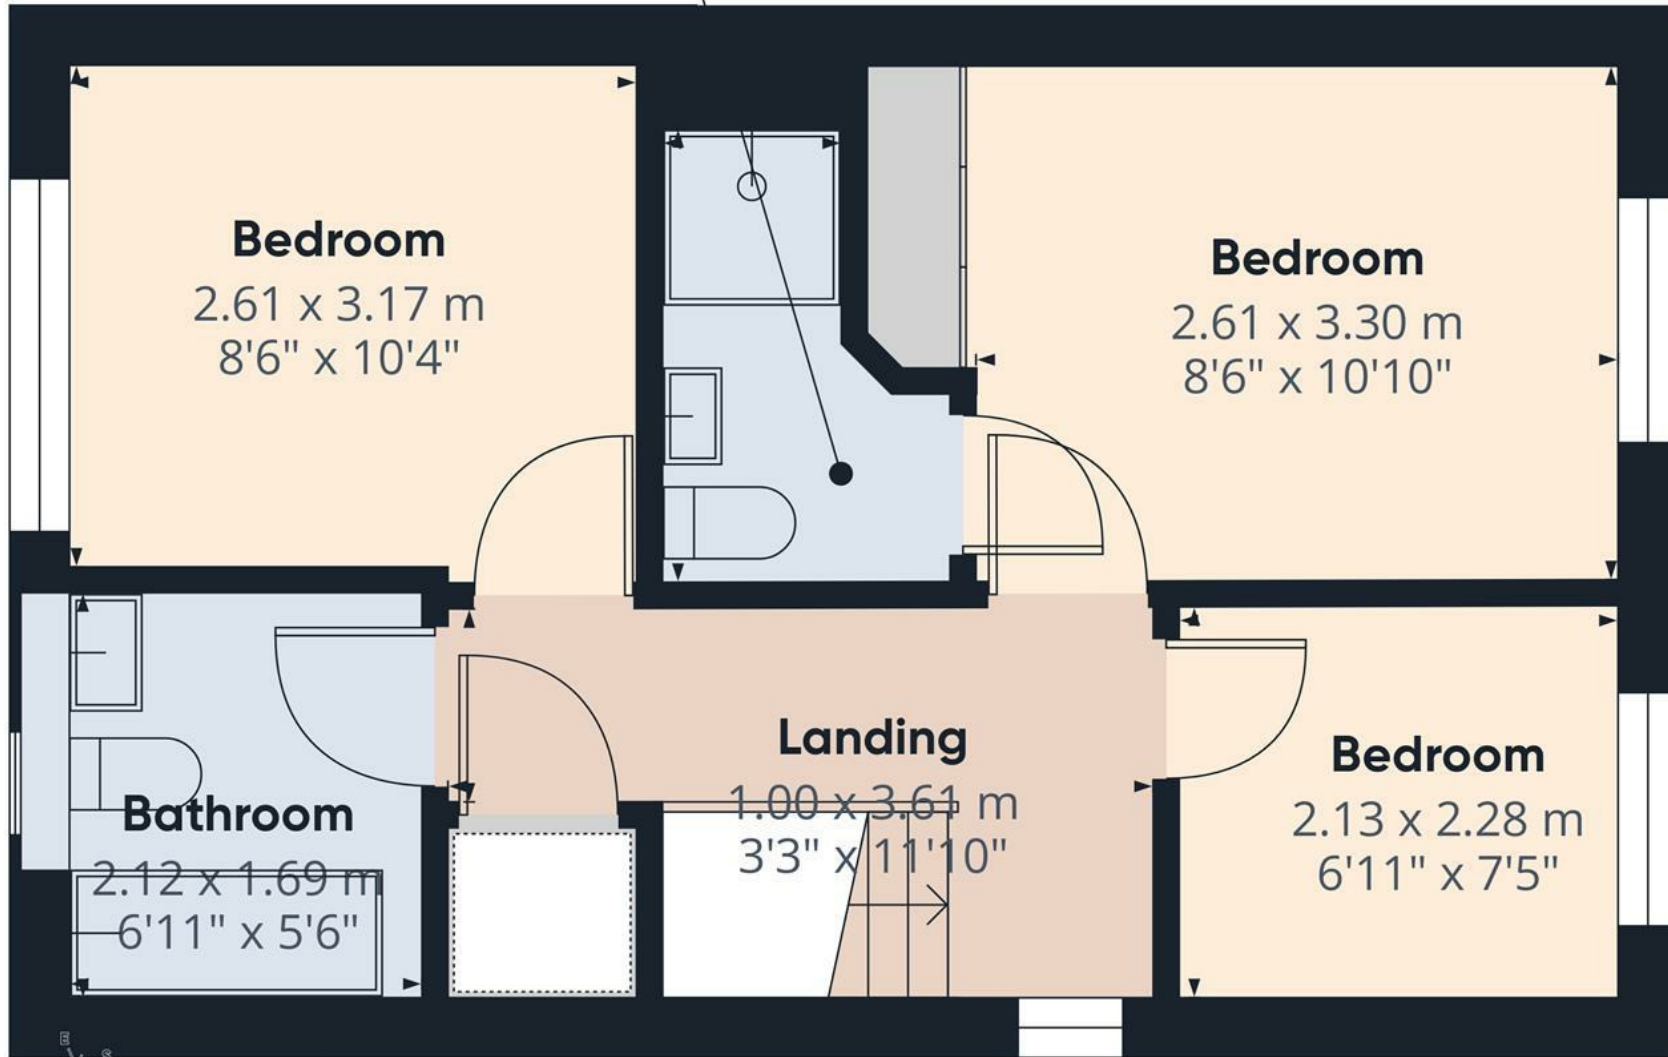

Approximate total area⁽¹⁾
34.4 m²
372 ft²


(1) Excluding balconies and terraces

Calculations reference the RICS IPMS 3C standard. Measurements are approximate and not to scale. This floor plan is intended for illustration only.

GIRAFFE360



Floor 1

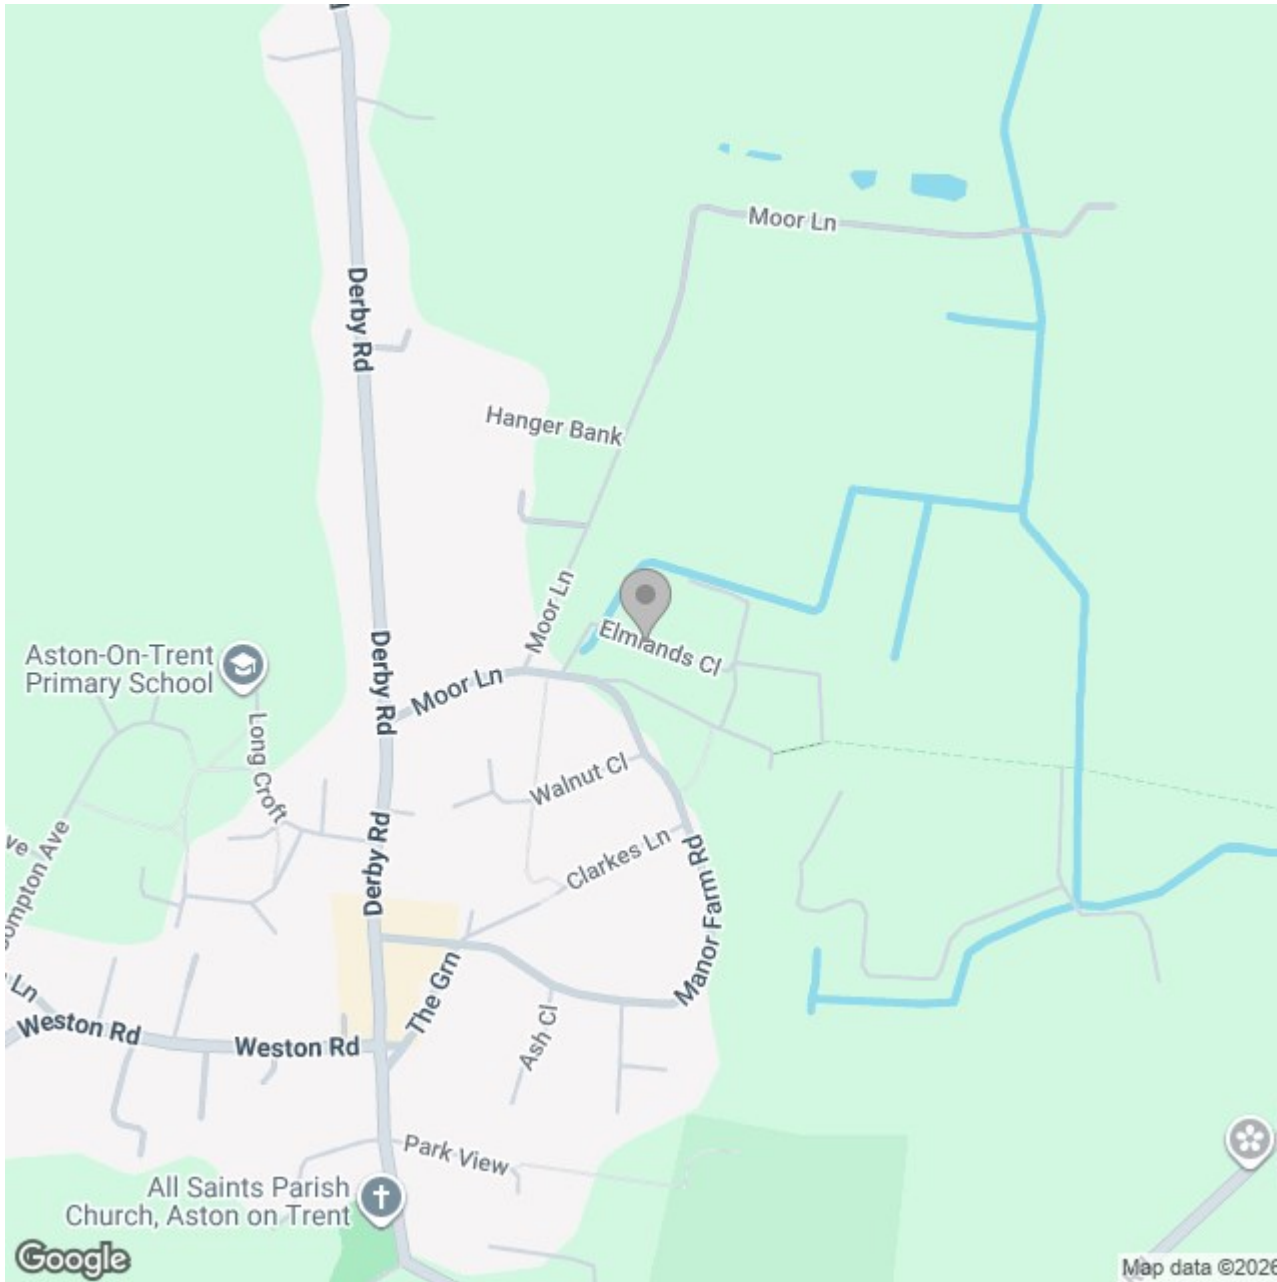

Energy Efficiency Rating

	Current	Potential
Very energy efficient - lower running costs		
(92 plus) A		96
(81-91) B	84	
(69-80) C		
(55-68) D		
(39-54) E		
(21-38) F		
(1-20) G		
Not energy efficient - higher running costs		
England & Wales	EU Directive 2002/91/EC	