





**** GREAT OPPORTUNITY
**** SINGLE & DOUBLE
GARAGE **** Detached
bungalow with a converted
loft offering extra space.
Entrance hall, lounge and a
fitted dining kitchen, two
double bedrooms and
bathroom. Two loft rooms,
single and a double
detached garage, parking
and a rear garden. Offered
for sale with no upward
chain.



HALL

Entrance door into the hall with stairs to the converted loft, radiator and doors to -

KITCHEN

Fitted wall mounted base and drawer units with work surfaces in a sink and drainer unit. Plumbing and space for a washing machine, further appliance spaces, radiator and double doors into the sitting room.

LOUNGE

Feature fireplace, radiator and a upvc double glazed window to the front

BEDROOM

Upvc double glazed window and a radiator.

BEDROOM

Upvc double glazed window and a radiator.

BATHROOM

Panel enclosed bath with a shower and shower screen, low flush wc, wash hand basin and a radiator.

FIRST FLOOR

LOFT


One side of the loft has been converted into a room with upvc double glazed window. Door into the other side of the loft has a boarded floor, lights and the wall mounted boiler.

OUTSIDE

Drive way, single garage and a detached double garage. Enclosed rear garden with lawn and patio.





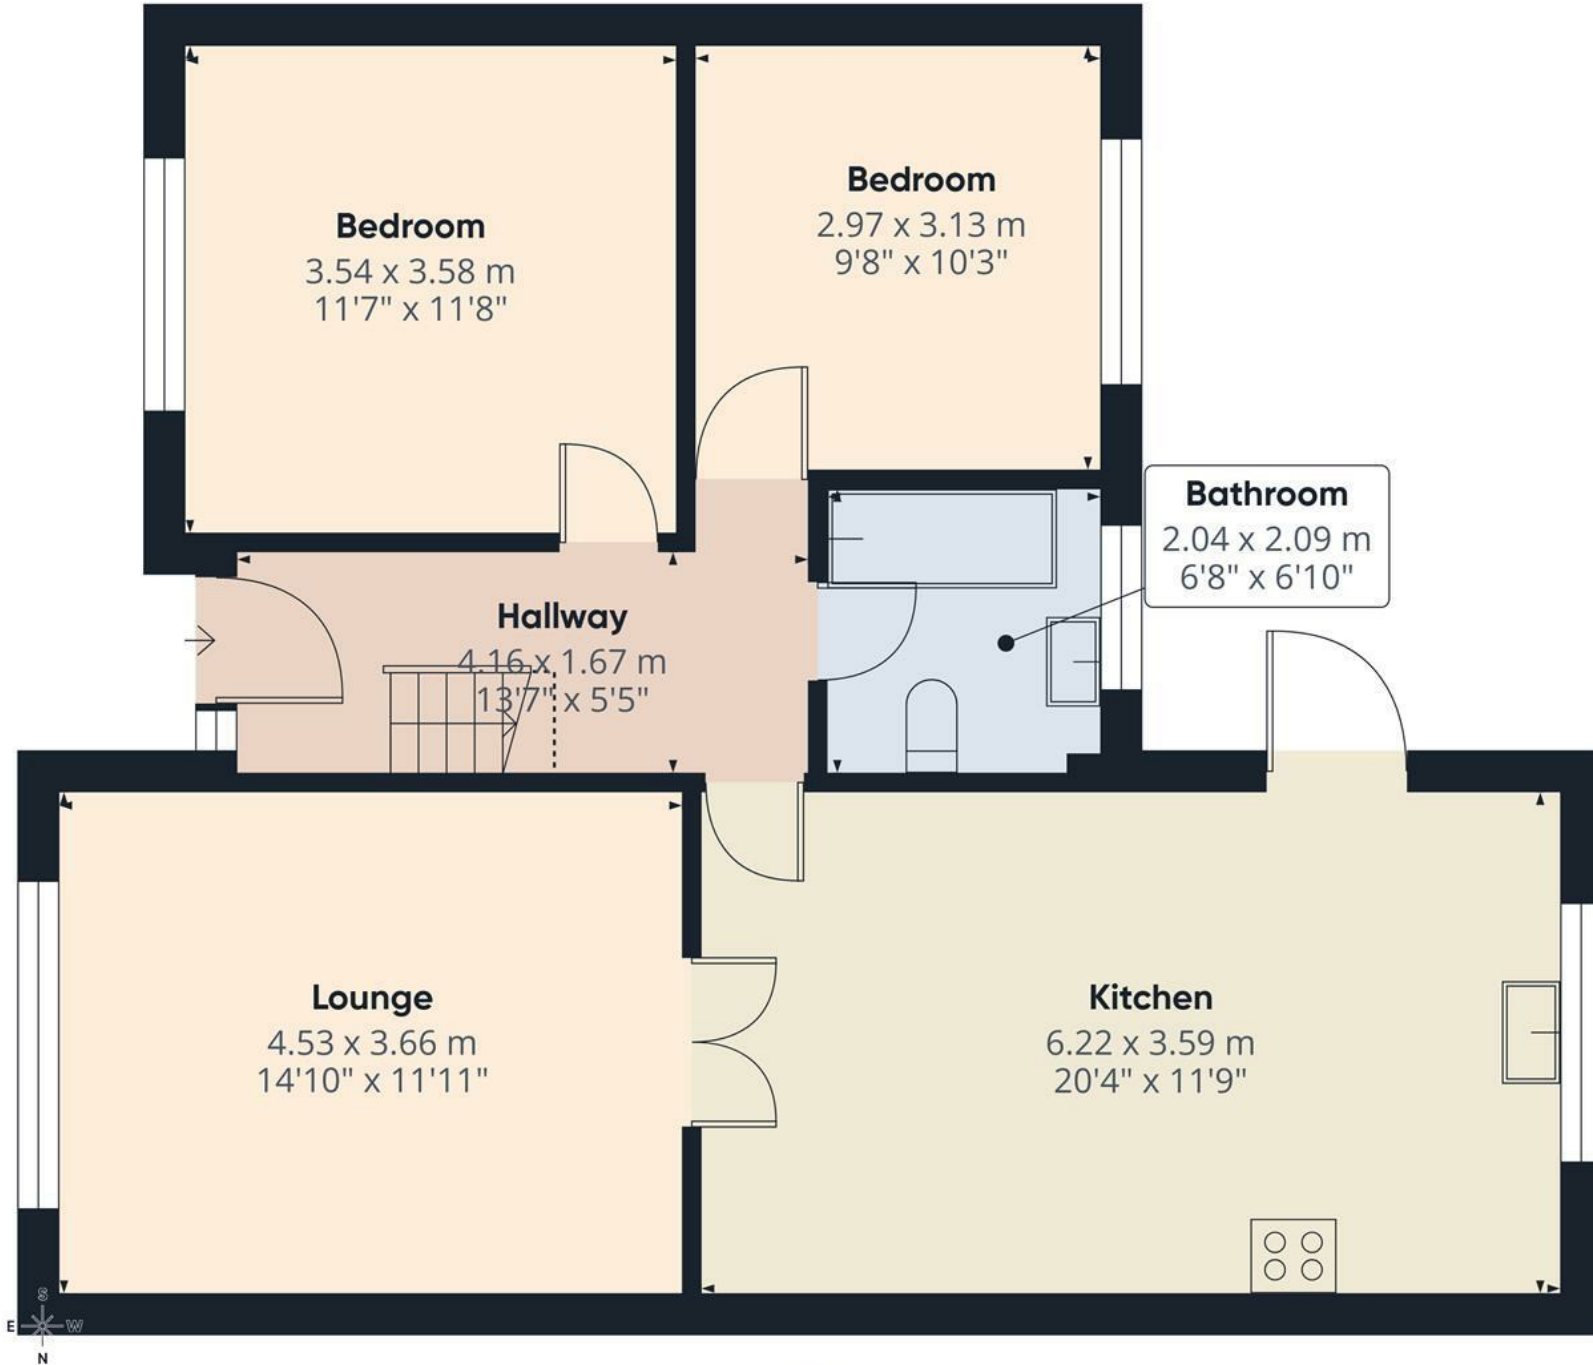

Floor 0

Approximate total area^m

73.6 m²

792 ft²

Reduced headroom

0.8 m²

9 ft²


(1) Excluding balconies and terraces

Reduced headroom

Below 1.5 m/5 ft

Calculations reference the RICS IPMS 3C standard. Measurements are approximate and not to scale. This floor plan is intended for illustration only.

GIRAFFE360

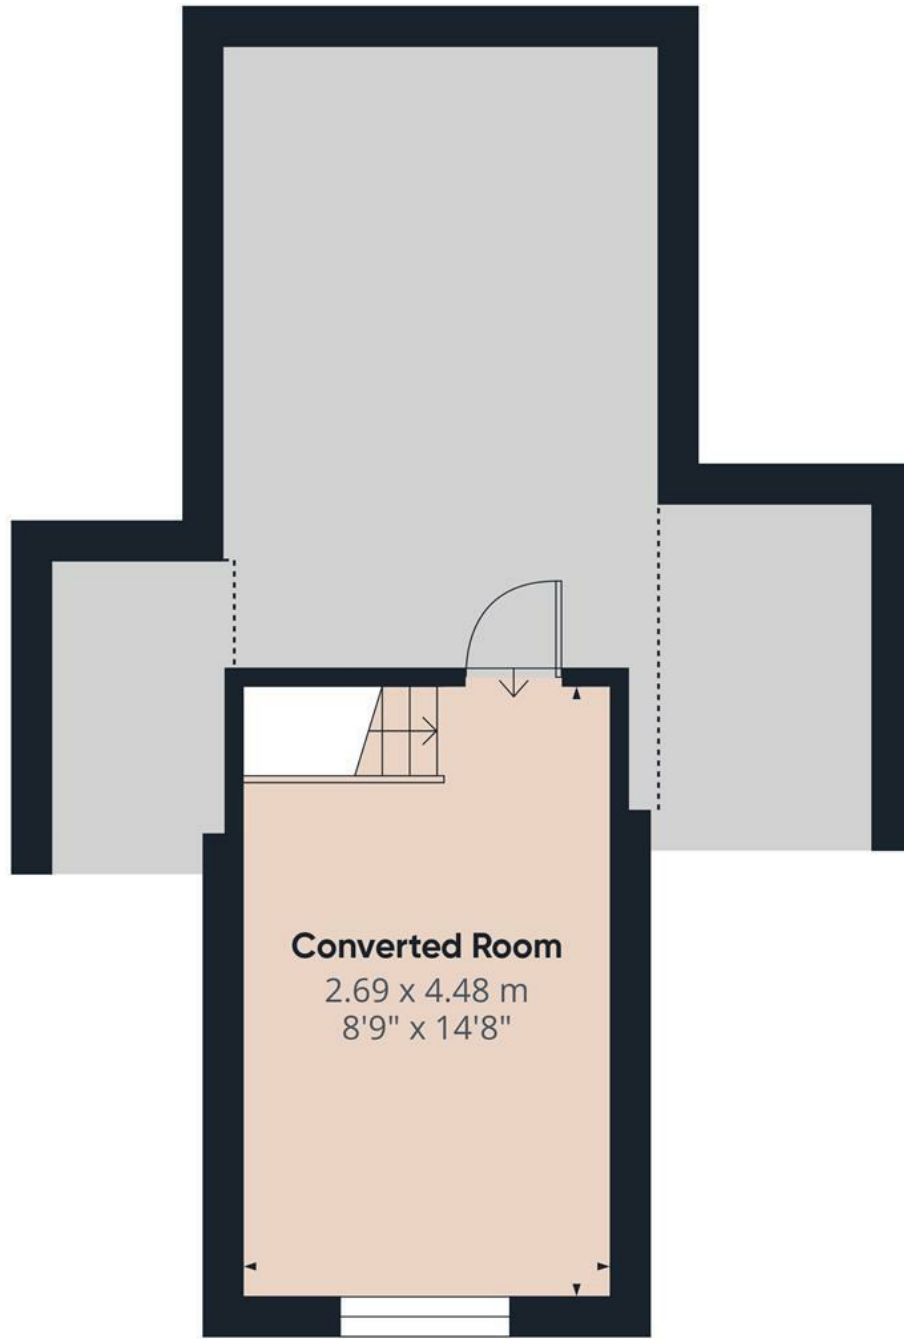

Floor 1

Approximate total area⁽¹⁾
10.9 m²
117 ft²


(1) Excluding balconies and terraces

Reduced headroom
..... Below 1.5 m/5 ft.

Calculations reference the RICS IPMS 3C standard. Measurements are approximate and not to scale. This floor plan is intended for illustration only.

GIRAFFE360



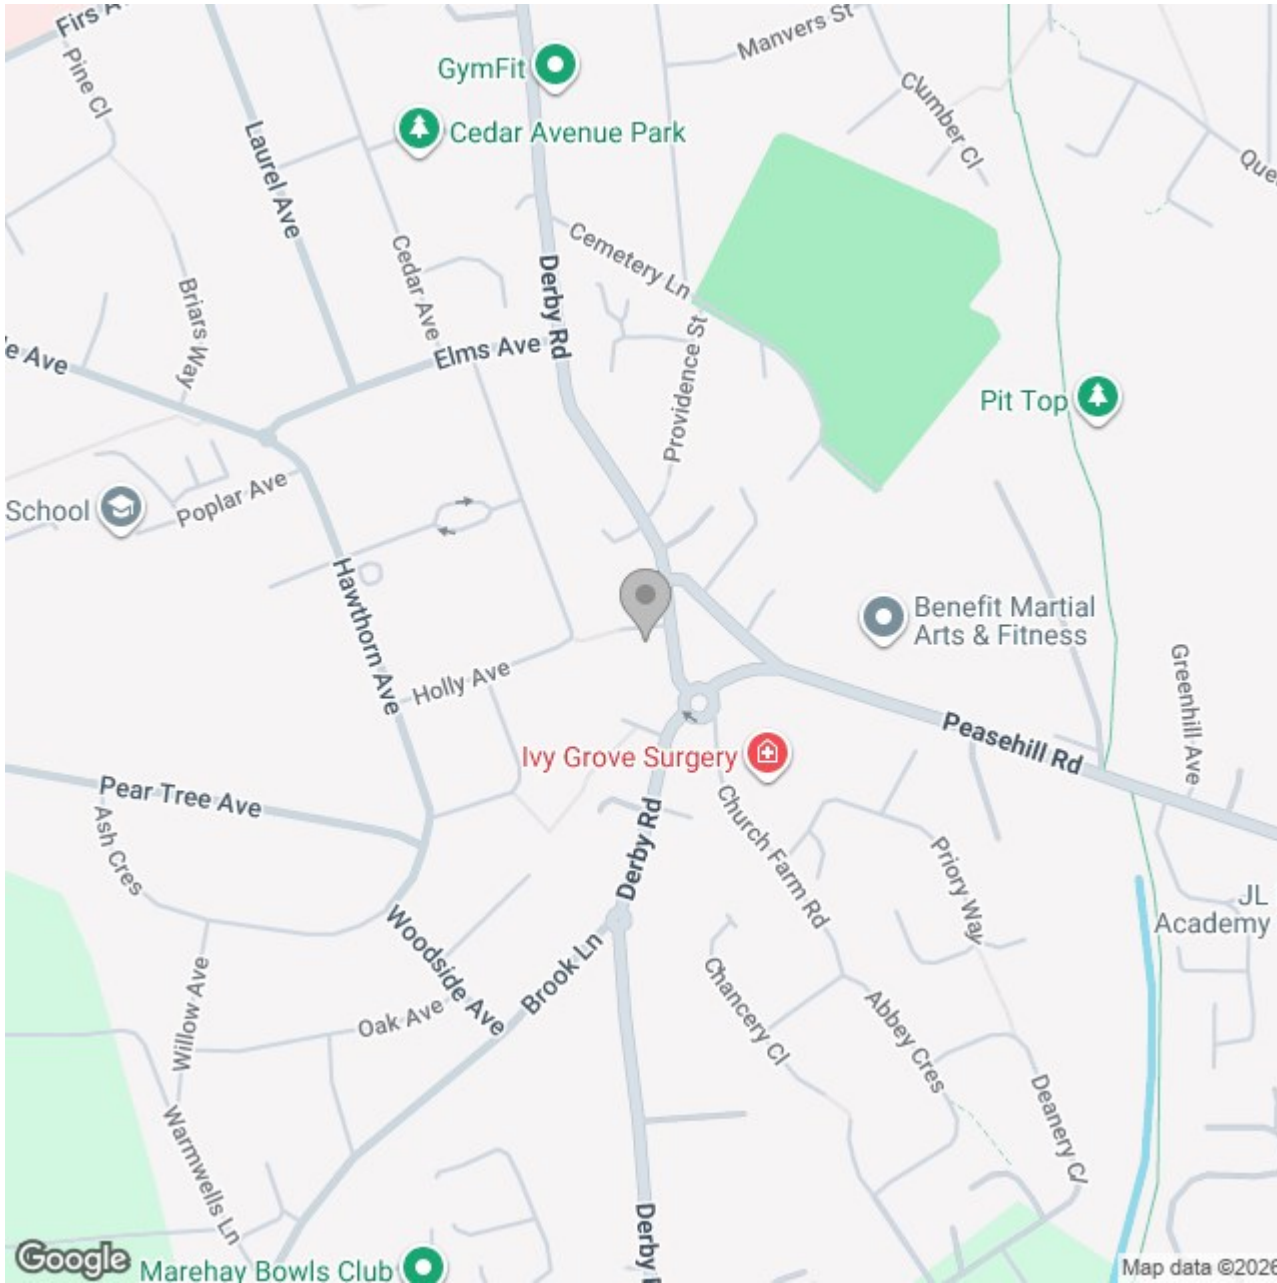

Energy Efficiency Rating

	Current	Potential
Very energy efficient - lower running costs		
(92 plus) A		
(81-91) B		84
(69-80) C		
(55-68) D	62	
(39-54) E		
(21-38) F		
(1-20) G		
Not energy efficient - higher running costs		
England & Wales	EU Directive 2002/91/EC	